




Resin Bound Gravel



Granite Setts

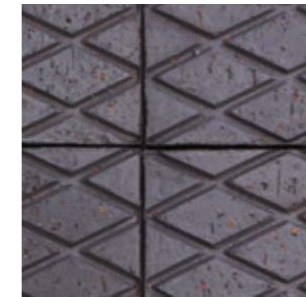

Blue/Grey Diamond  
Pattern Pavers



Tegula Paving



Tarmac

Project	Stage	Drawing	Scale
4192	3	053_M	1:500@A3
Drawn	Checked	Date	
AS	MB	23.11.20	

## Hard Surface Treatment Plan

The Poplars, Land South of Clifton Road  
Deddington