



- Notes
1. THIS DRAWING IS THE COPYRIGHT OF TIER CONSULT GROUP AND CANNOT BE REPRODUCED IN ANY FORM WITHOUT WRITTEN CONSENT FROM THE COMPANY.
 2. THIS DRAWING IS TO BE READ IN CONJUNCTION WITH ALL OTHER RELEVANT ARCHITECT'S, ENGINEERS AND SPECIALISTS DRAWINGS TOGETHER WITH THE APPROPRIATE SPECIFICATION.
 3. ALL DIMENSIONS ARE IN MILLIMETRES UNDO, FOR THE PURPOSES OF CONSTRUCTION THIS DRAWING MUST NOT BE SCALED AND ONLY WRITTEN DIMENSIONS USED. IT IS THE CONTRACTOR'S RESPONSIBILITY TO CHECK ALL DIMENSIONS ON SITE PRIOR TO CONSTRUCTION AND ANY DISCREPANCIES TO BE BROUGHT TO THE IMMEDIATE ATTENTION OF THE ENGINEER IN WRITING.
 4. ALL LEVELS ARE IN METRES UNDO B TO OS DATUM.
 5. THE WORKS SHALL BE IN ACCORDANCE WITH THE NATIONAL BUILDING SPECIFICATION.

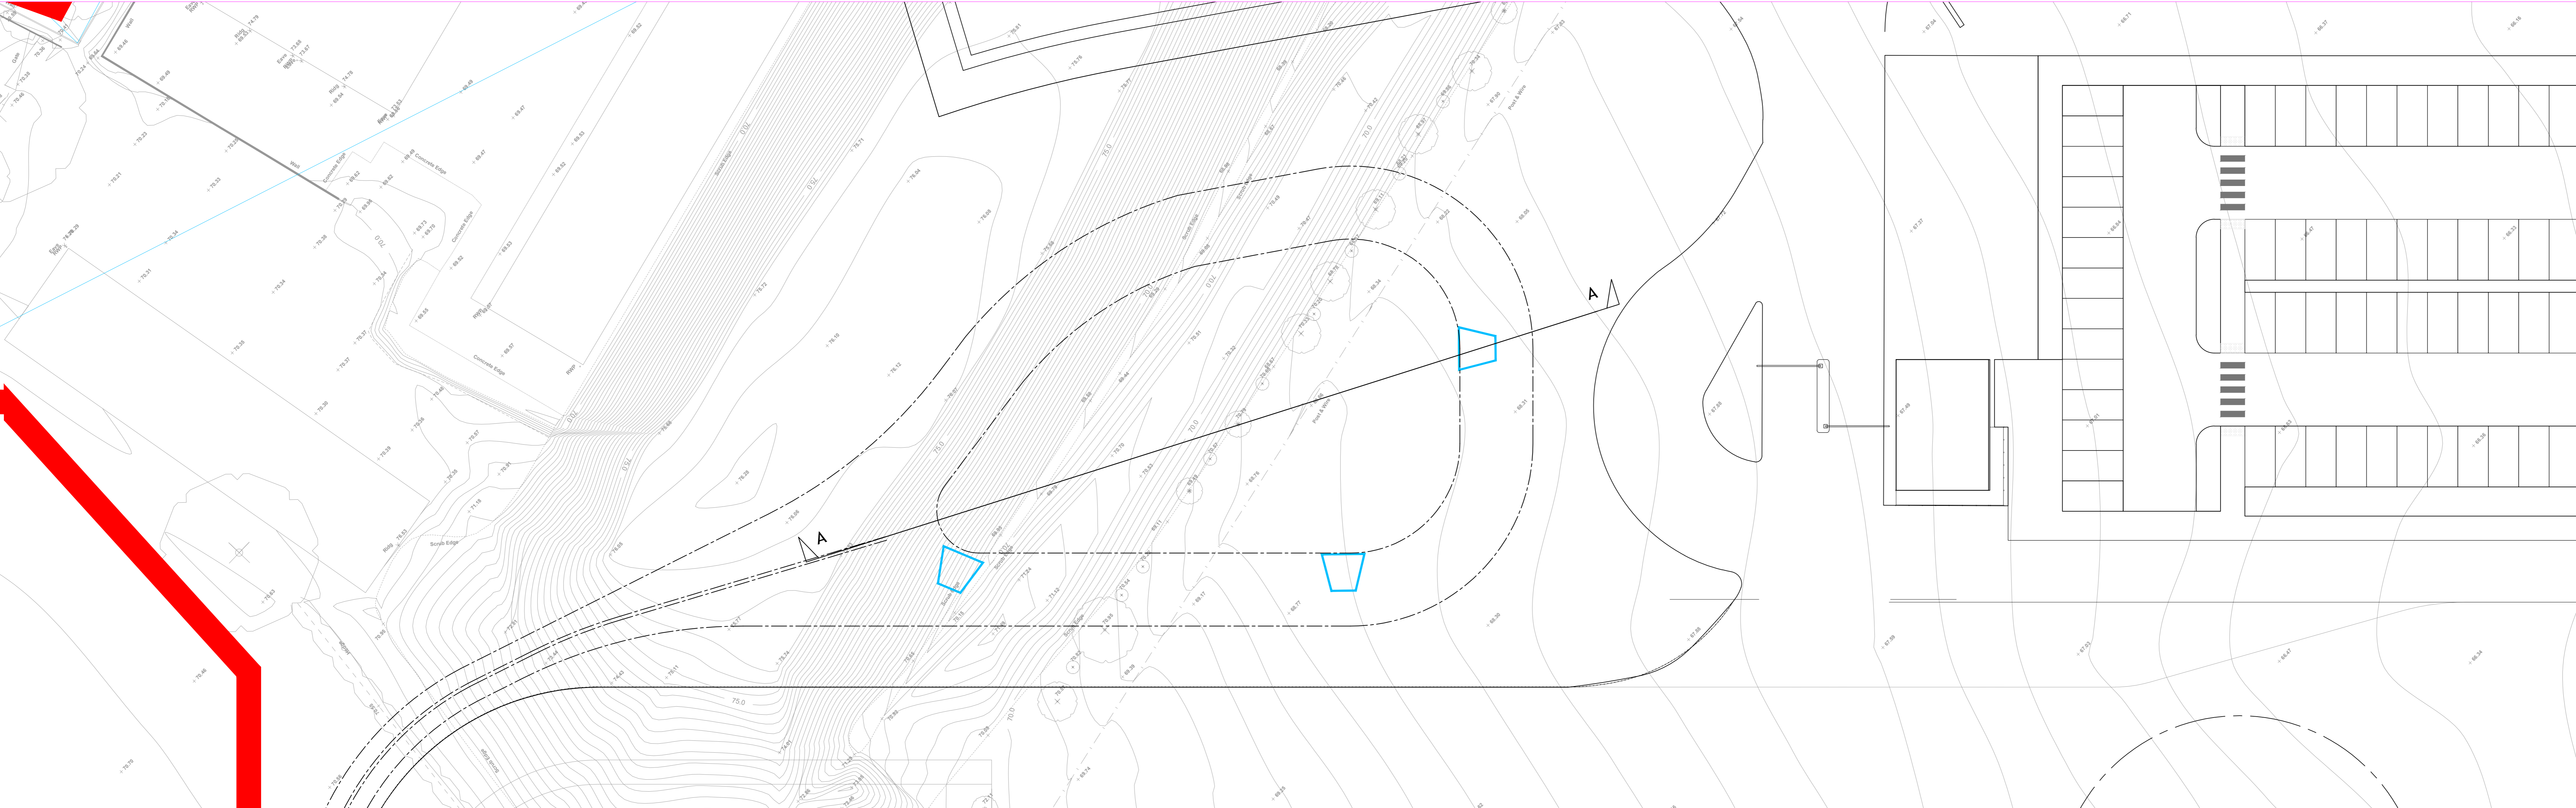

PLAN ON ATTENUATION POND.
SCALE: 1:200.

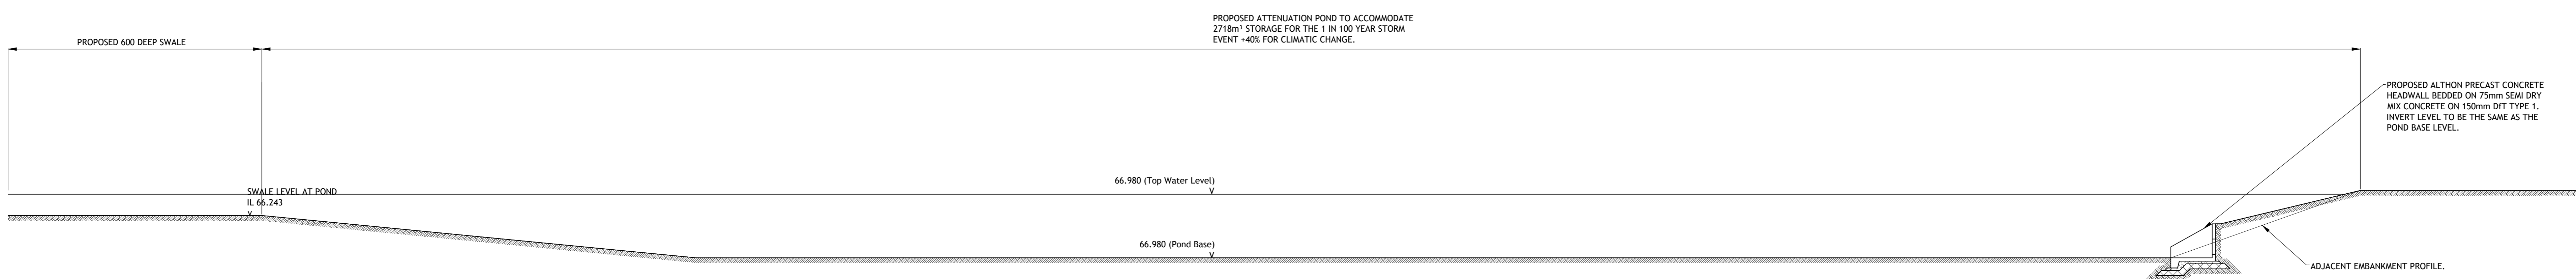

SECTION A-A LOOKING NORTH THROUGH ATTENUATION POND, SWALE INLET AND HEADWALL OUTFALL.
SCALE: 1:75.

P1	06.09.22	CCF Issue for Information	DRL
Rev	Date	By	Description
Revisions			
Status			

PRELIMINARY



Tier Consult Ltd.
Richmond House
Sandpiper Court
Chester Business Park
Chester | CH4 9QZ
t: 01244 684900

Client
TRITAX SYMMETRY

Project
SYMMETRY PARK, OXFORD NORTH

Title
SECTION THROUGH ATTENUATION POND.

Scale	Drawn	Revision
1:75@A0	JCB	
Rev	Checked	P1
SEP22	PJB	

Drawing Ref
Project ref
T/20/2407 CIV-SK-103