
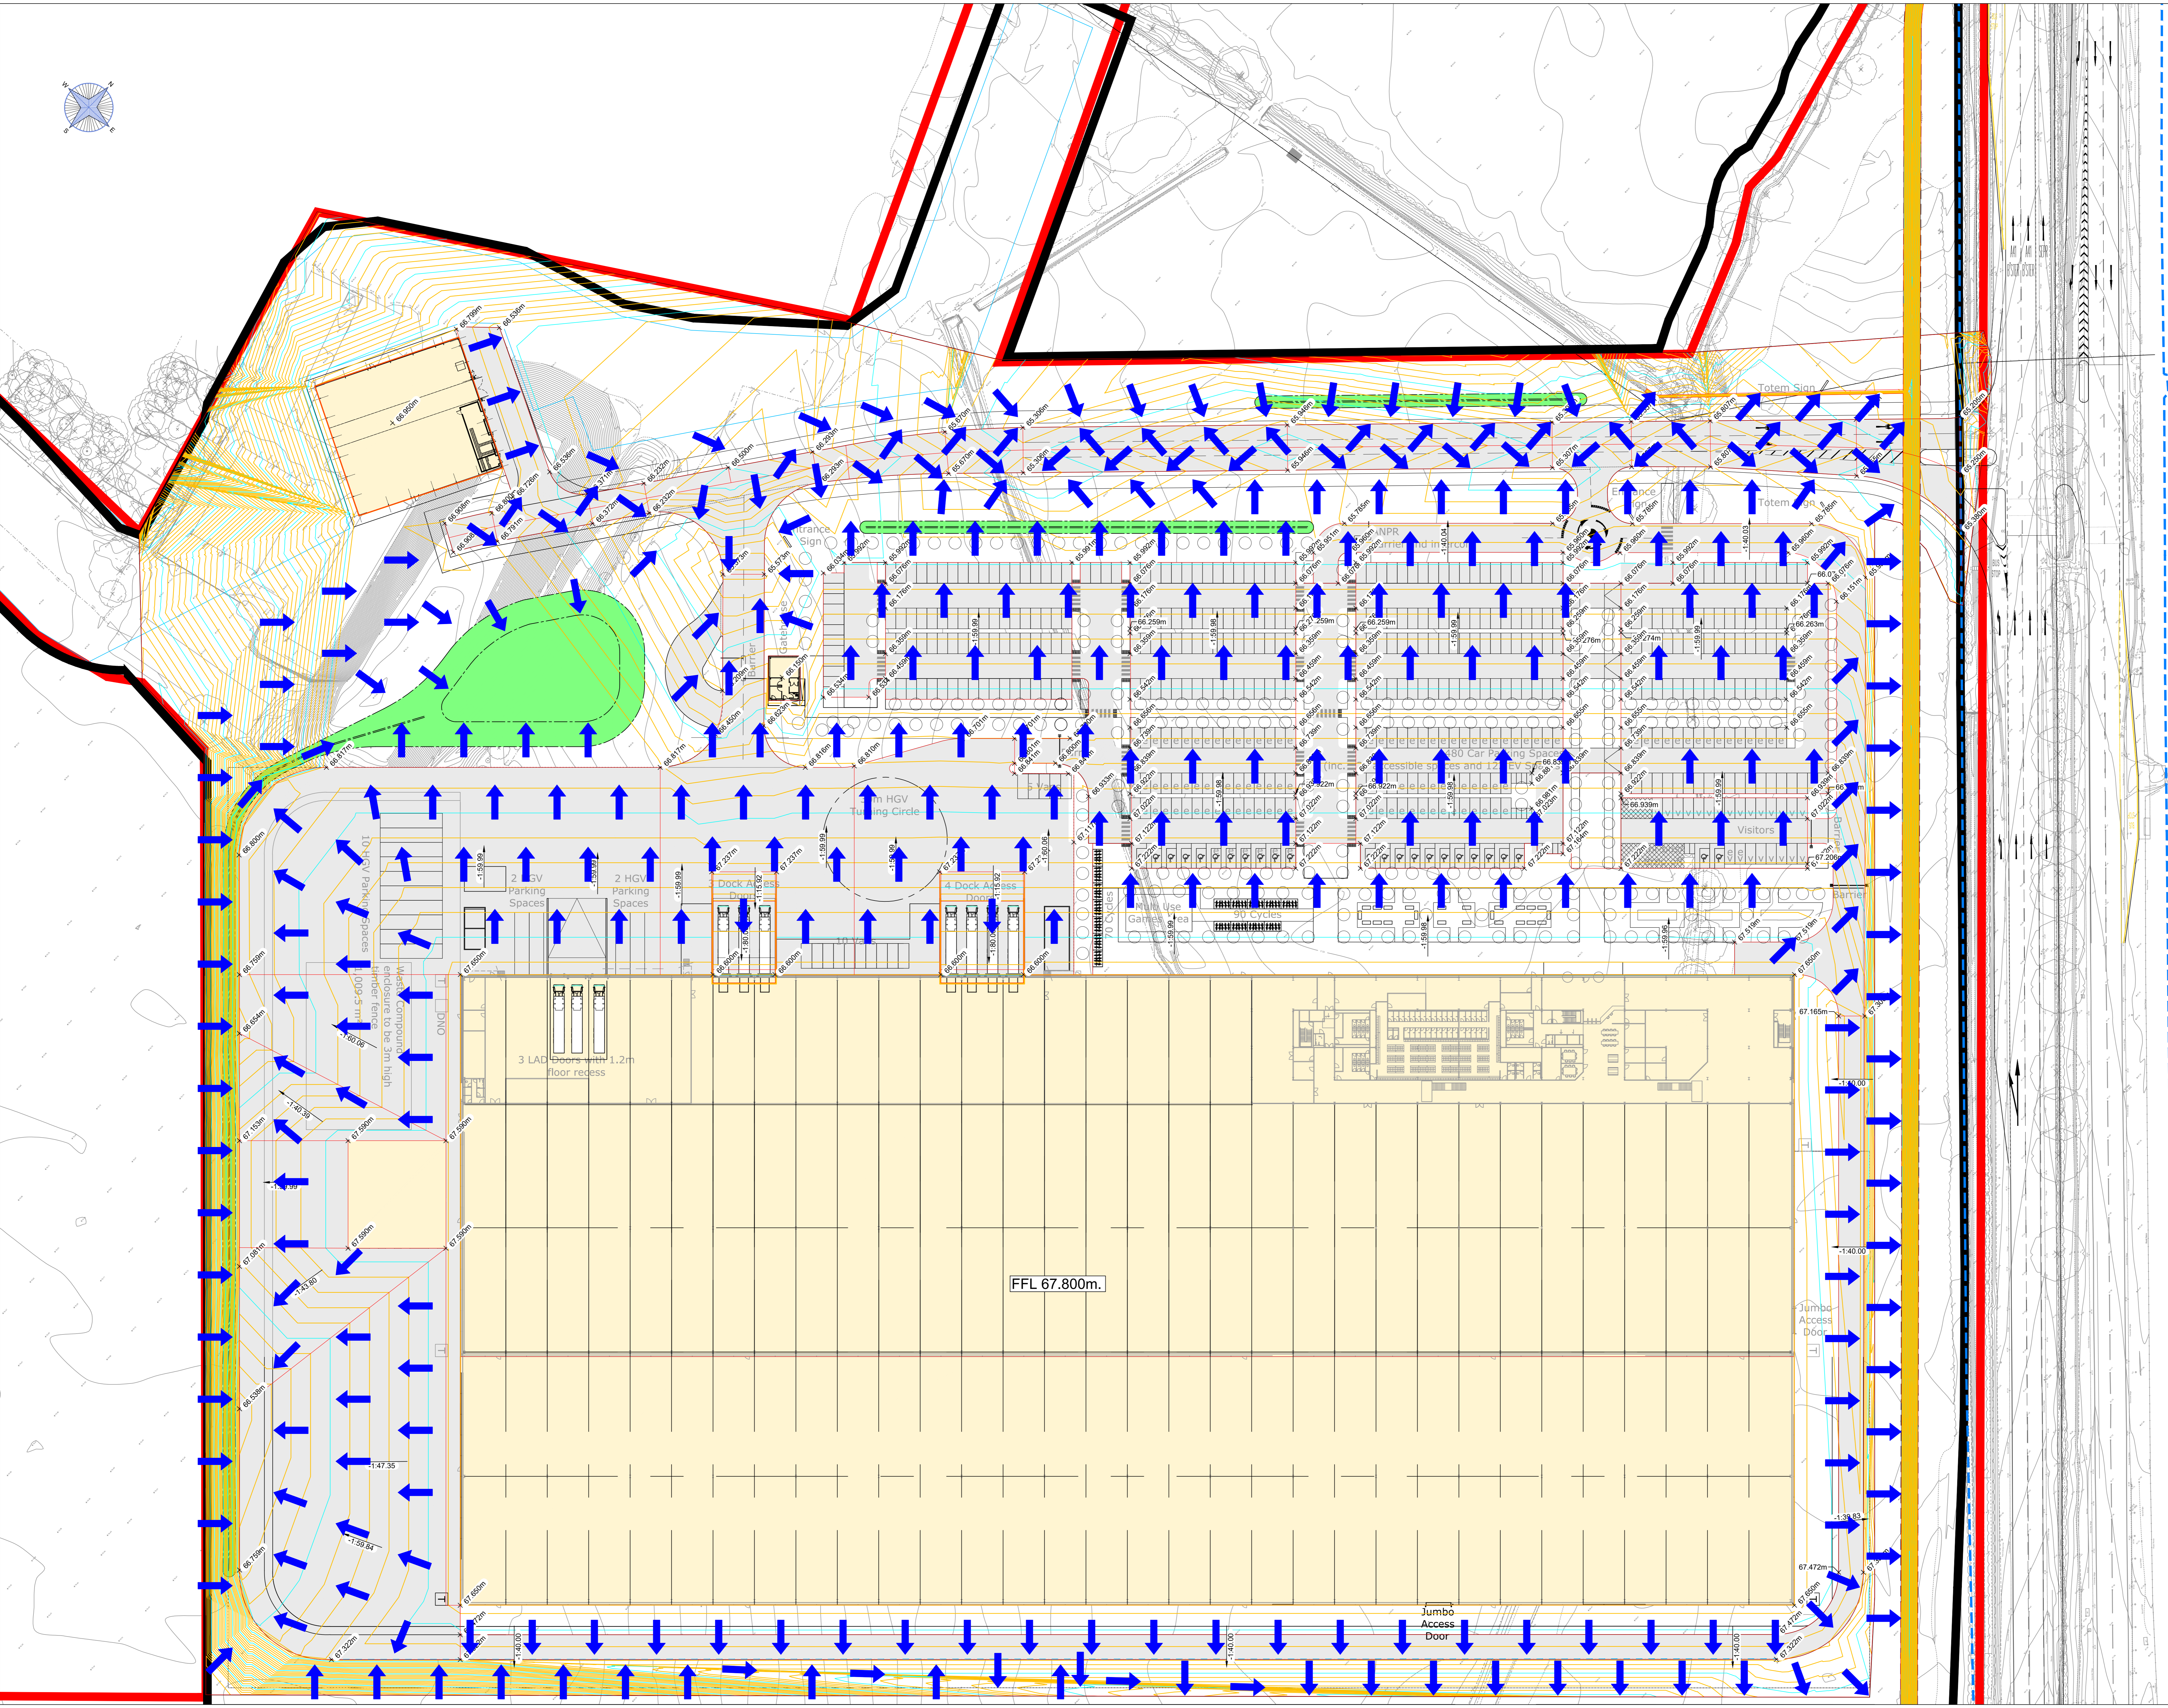


- Notes
1. THIS DRAWING IS THE COPYRIGHT OF TIER CONSULT LTD AND CANNOT BE REPRODUCED IN ANY FORM WITHOUT WRITTEN CONSENT FROM THE COMPANY.
 2. THIS DRAWING IS TO BE READ IN CONJUNCTION WITH ALL OTHER RELEVANT ARCHITECT'S, ENGINEERS AND SPECIALIST'S DRAWINGS TOGETHER WITH THE APPROPRIATE SPECIFICATION.
 3. ALL DIMENSIONS ARE IN METRES UNLESS OTHERWISE STATED. FOR THE PURPOSES OF CONSTRUCTION THIS DRAWING MUST NOT BE SCALED AND ONLY WRITTEN DIMENSIONS USED. IT IS THE CONTRACTOR'S RESPONSIBILITY TO CHECK ALL DIMENSIONS ON SITE PRIOR TO CONSTRUCTION AND ANY DISCREPANCIES TO BE BROUGHT TO THE IMMEDIATE ATTENTION OF THE ENGINEER IN WRITING.
 4. ALL LEVELS ARE IN METRES UNDO & TO DATUM.

Legend

 EXPECTED ROUTE OF FLOOD WATER IN EVENT OF SYSTEM FAILURE



Rev	Date	By	Description	Appd
P1	09.11.21	DRL	Issue for Information	DRL

Revisions

PRELIMINARY



Tier Consult Ltd.
 Richmond House
 Sandpiper Court
 Chester Business Park
 Chester | CH4 9QZ
 t: 01244 684900

Client

TRITAX SYMMETRY

Project

SYMMETRY PARK, OXFORD NORTH

Title

FLOOD EXCEEDANCE ROUTE

Scale	Drawn	Revision
1:500@A0	DRL	P1

Nov21
 Nov21
 PJB

T/20/2407 51-01