

Phase 1 and 2		
GIA Production Area Phase 1	270,852sq.ft	25,163sq.m
Office GIA Floor Space Phase 1 GF	41,796sq.ft	3,883sq.m
Office GIA Floor Space Phase 1 FF	34,875sq.ft	3,240sq.m
Office GIA Floor Space Phase 1 SF	34,875sq.ft	3,240sq.m
FMB GIA	12,582 sq.ft	1,168.9sq.m
Gatehouse GIA	724 sq.ft	67.3 sq.m
<b>Phase 1 Sub Total</b>	<b>395,704sq.ft</b>	<b>36,762.2sq.m</b>
Phase 2 Production	208,819sq.ft	19,400sq.m
<b>Phase 1 and 2 GIA</b>	<b>604,523sq.ft</b>	<b>56,162.2sq.m</b>
<b>Gross Site Area</b>	26.90Ac	
Phase 2 Site Area	7.78Ac	
Goods In Dock Access	7	
Goods out LAD (recessed)	3	
Jumbo Level Access (Phase 1)	1	
Jumbo Level Access (Phase 2)	1	
Trailer Spaces	14	
Van Spaces	15	
Total Car Spaces (5.0 x 2.5m)	474 (Including 24no. Disabled Spaces and 120 No. Electric Charging Bays)	
Cycles	160	
Motorcycles	15	
Substation	Key	

**SIEMENS Healthineers**  
**TRITAX SYMMETRY**  
A TRITAX INSO BOX COMPANY

**SGP**  
 Architects + Masterplanners

Waterfront House  
 2a Smith Way  
 Grove Park  
 Enderby  
 Leicester LE19 1SX  
 t: +44 (0)116 247 0557  
 www.stephengeorge.co.uk  
 Oxford North


Drawing Name: Construction Phasing Plan - Phase 2

Drawing Stage: PLANNING  
 Suitability: SO - Work In Progress

SGP File Ref: 13-22-131001

13-22	18/05/2022	AMS	MMB	1:500	AO	-
SGP Project No.	Date	Drawn	Team	Scale	Rev	

Drawing Number: 13-222 -SGP- ZZ- ZZ- DR-A - 131021  
 Project Code: Original Name Level Type File Name

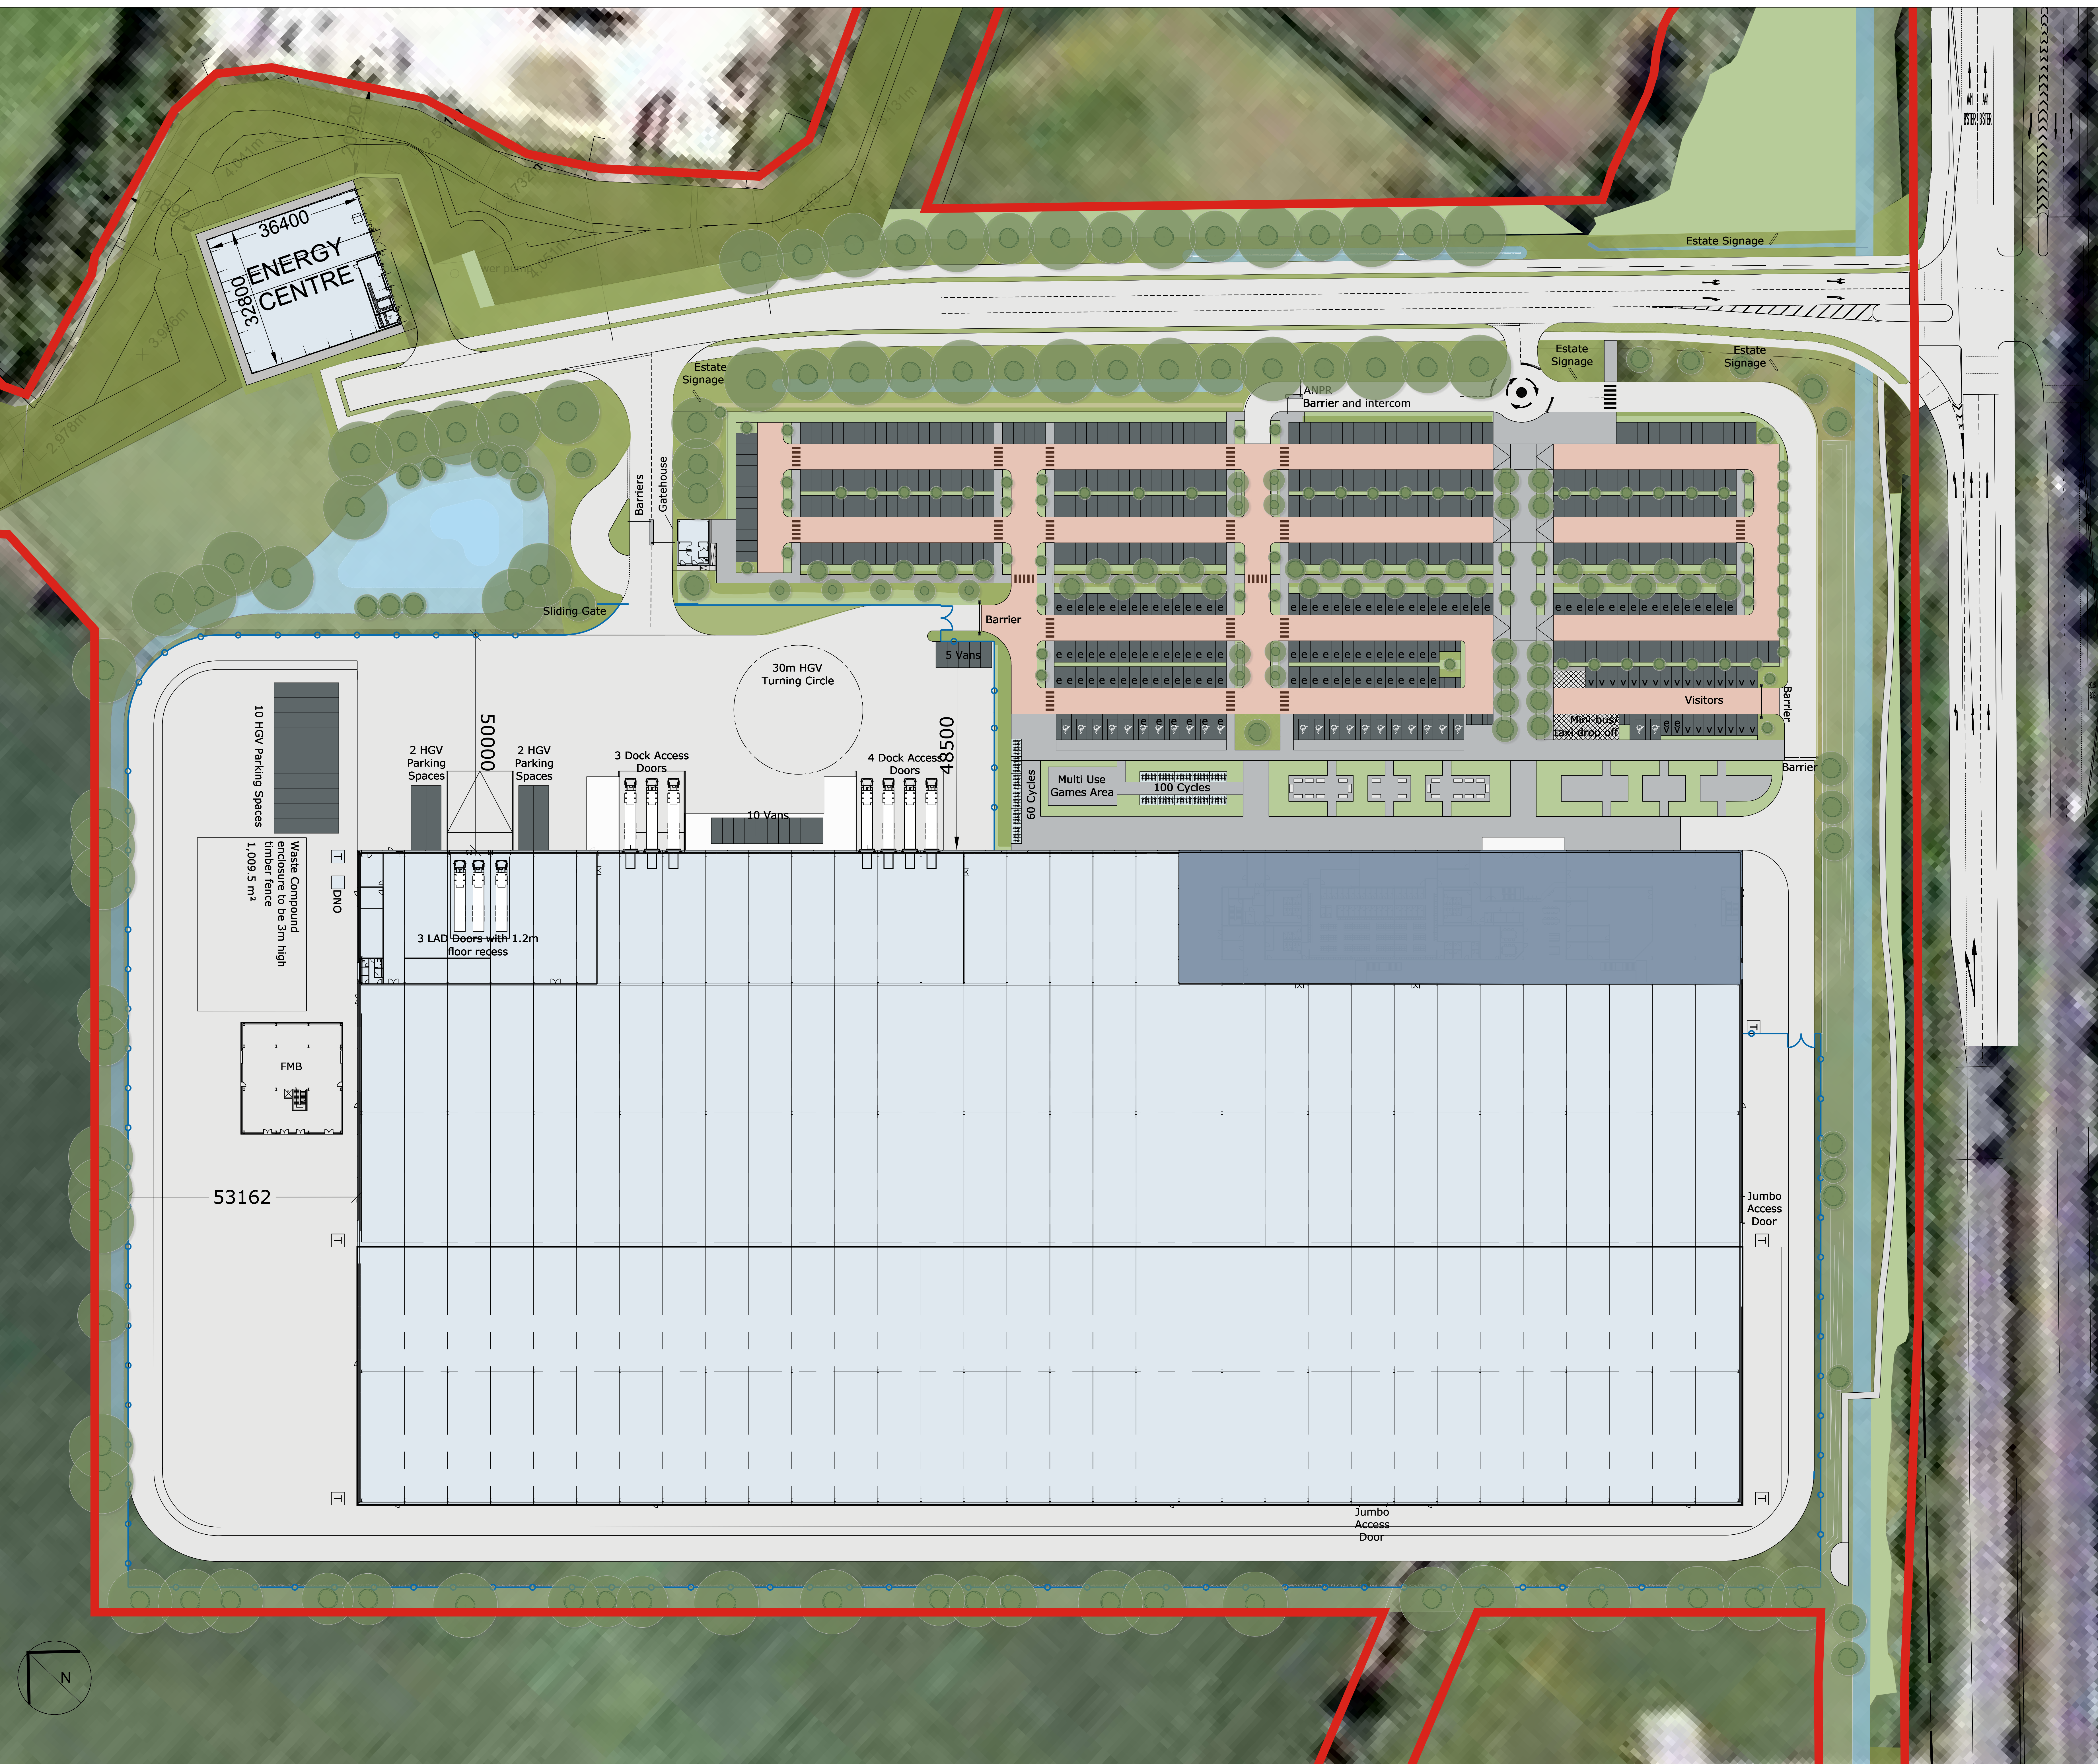

This drawing, the works and concepts depicted are copyright of Stephen George + Partners LLP and may not be reproduced or made use of, either directly or indirectly without express written consent. Do not scale off this drawing. All heights, levels, sizes and dimensions to be checked on site before any work is put to hand.