


LEGEND

PROPOSED ROUTE	
AS BUILT	
ELECTRIC	
EXTRA HIGH VOLTAGE ELECTRIC	
HIGH VOLTAGE ELECTRIC	
LOW VOLTAGE ELECTRIC	
STREET LIGHTING CABLES	
GAS	
HIGH PRESSURE GAS	
MEDIUM PRESSURE GAS	
INTERMEDIATE PRESSURE GAS	
WATER	
BT	
CPANS	
DRAINAGE	
ASSUMED DRAINAGE	
ON PIPELINE	
MISCELLANEOUS	
UNKNOWN UTILITY	
END OF TRACE	
NO DEPTH RECORDED	
DEPTH OF UTILITY	
TO 3'±	
±	
GPR	

LEGEND

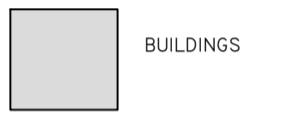

BUILDINGS

ABBREVIATIONS

B BOLLARD	H HEIGHT
BH BOREHOLE	MHT TRIANGULAR MANHOLE
BS BUS STOP	MKR MARKER
BSH BUS SHELTER	OHC OVERHEAD CABLE
BT BT COVER	P POST
CC CONTROL CABIN	SAP SAPLING
CYR CYCLE RACK	SEC SECURITY CAMERA
COL COLUMN	SP SIGN POST
DP DOWNPIPE	STN STATION
DK DROPPED KERB	SV STOP VALVE
FB FLOWER BED	TE TREE-NUMBER
FH FIRE HYDRANT	THL LAMPOST
GV GAS VALVE	TP TELEGRAPH POLE
GP GATE POST	TRP TRIAL PIT
G GULLY	TOW TOP OF WALL
IC INSPECTION COVER	WO WASH OUT COVER
LP LAMPOST	WM WATER METER COVER
MH SQUARE MANHOLE	

FENCING:-

C/B CLOSED BOARD
C/L CHAIN LINK
I/R IRON RAILING
P/R POST AND RAIL
P/W POST AND WIRE
W/P WOODEN PANEL

SURVEY INFORMATION

Title:

Topographical Survey
Camp Road
Bicester

Remarks:

All levels related to OS National Grid Datum derived from Smartnet Observations.
Visible features in the vicinity of the boundaries, as shown on this survey may not represent the extent of legally conveyed ownership. Every effort has been made to identify all above ground features. Please bear in mind that some features/items may have been obscured at the time of the survey.
It is the responsibility of the contractor to check and verify all dimensions on site. If there is any conflict the project engineer/site manager must be notified immediately and any construction must be stopped until the discrepancy has been resolved.

Always Exercise Caution When Excavating

A range of detection methods are used to obtain the underground information produced in this drawing. Variations in ground conditions can affect the quality of the data and therefore an absolute affirmation cannot be guaranteed.
IF IN ANY DOUBT ASK

Client :	Dorchester Living
Project Title :	Camp Road Bicester
Drawing Title :	Utility Survey
Surveyed By and Date :	AJS/GP 19-09-2016
Drawn By and Date :	TP 01-10-2016
Approved By and Date :	DRLT 10-10-2016
Drawing Number :	CUB-RBS-DL-006
Sheet Number:	1 of 1
Scale: A1:	1:500



TEL 0870 7550093
E. SALES@CUBESURVEYS.CO.UK