



Frances & Alex Pasteur

Topographical survey - Pool area

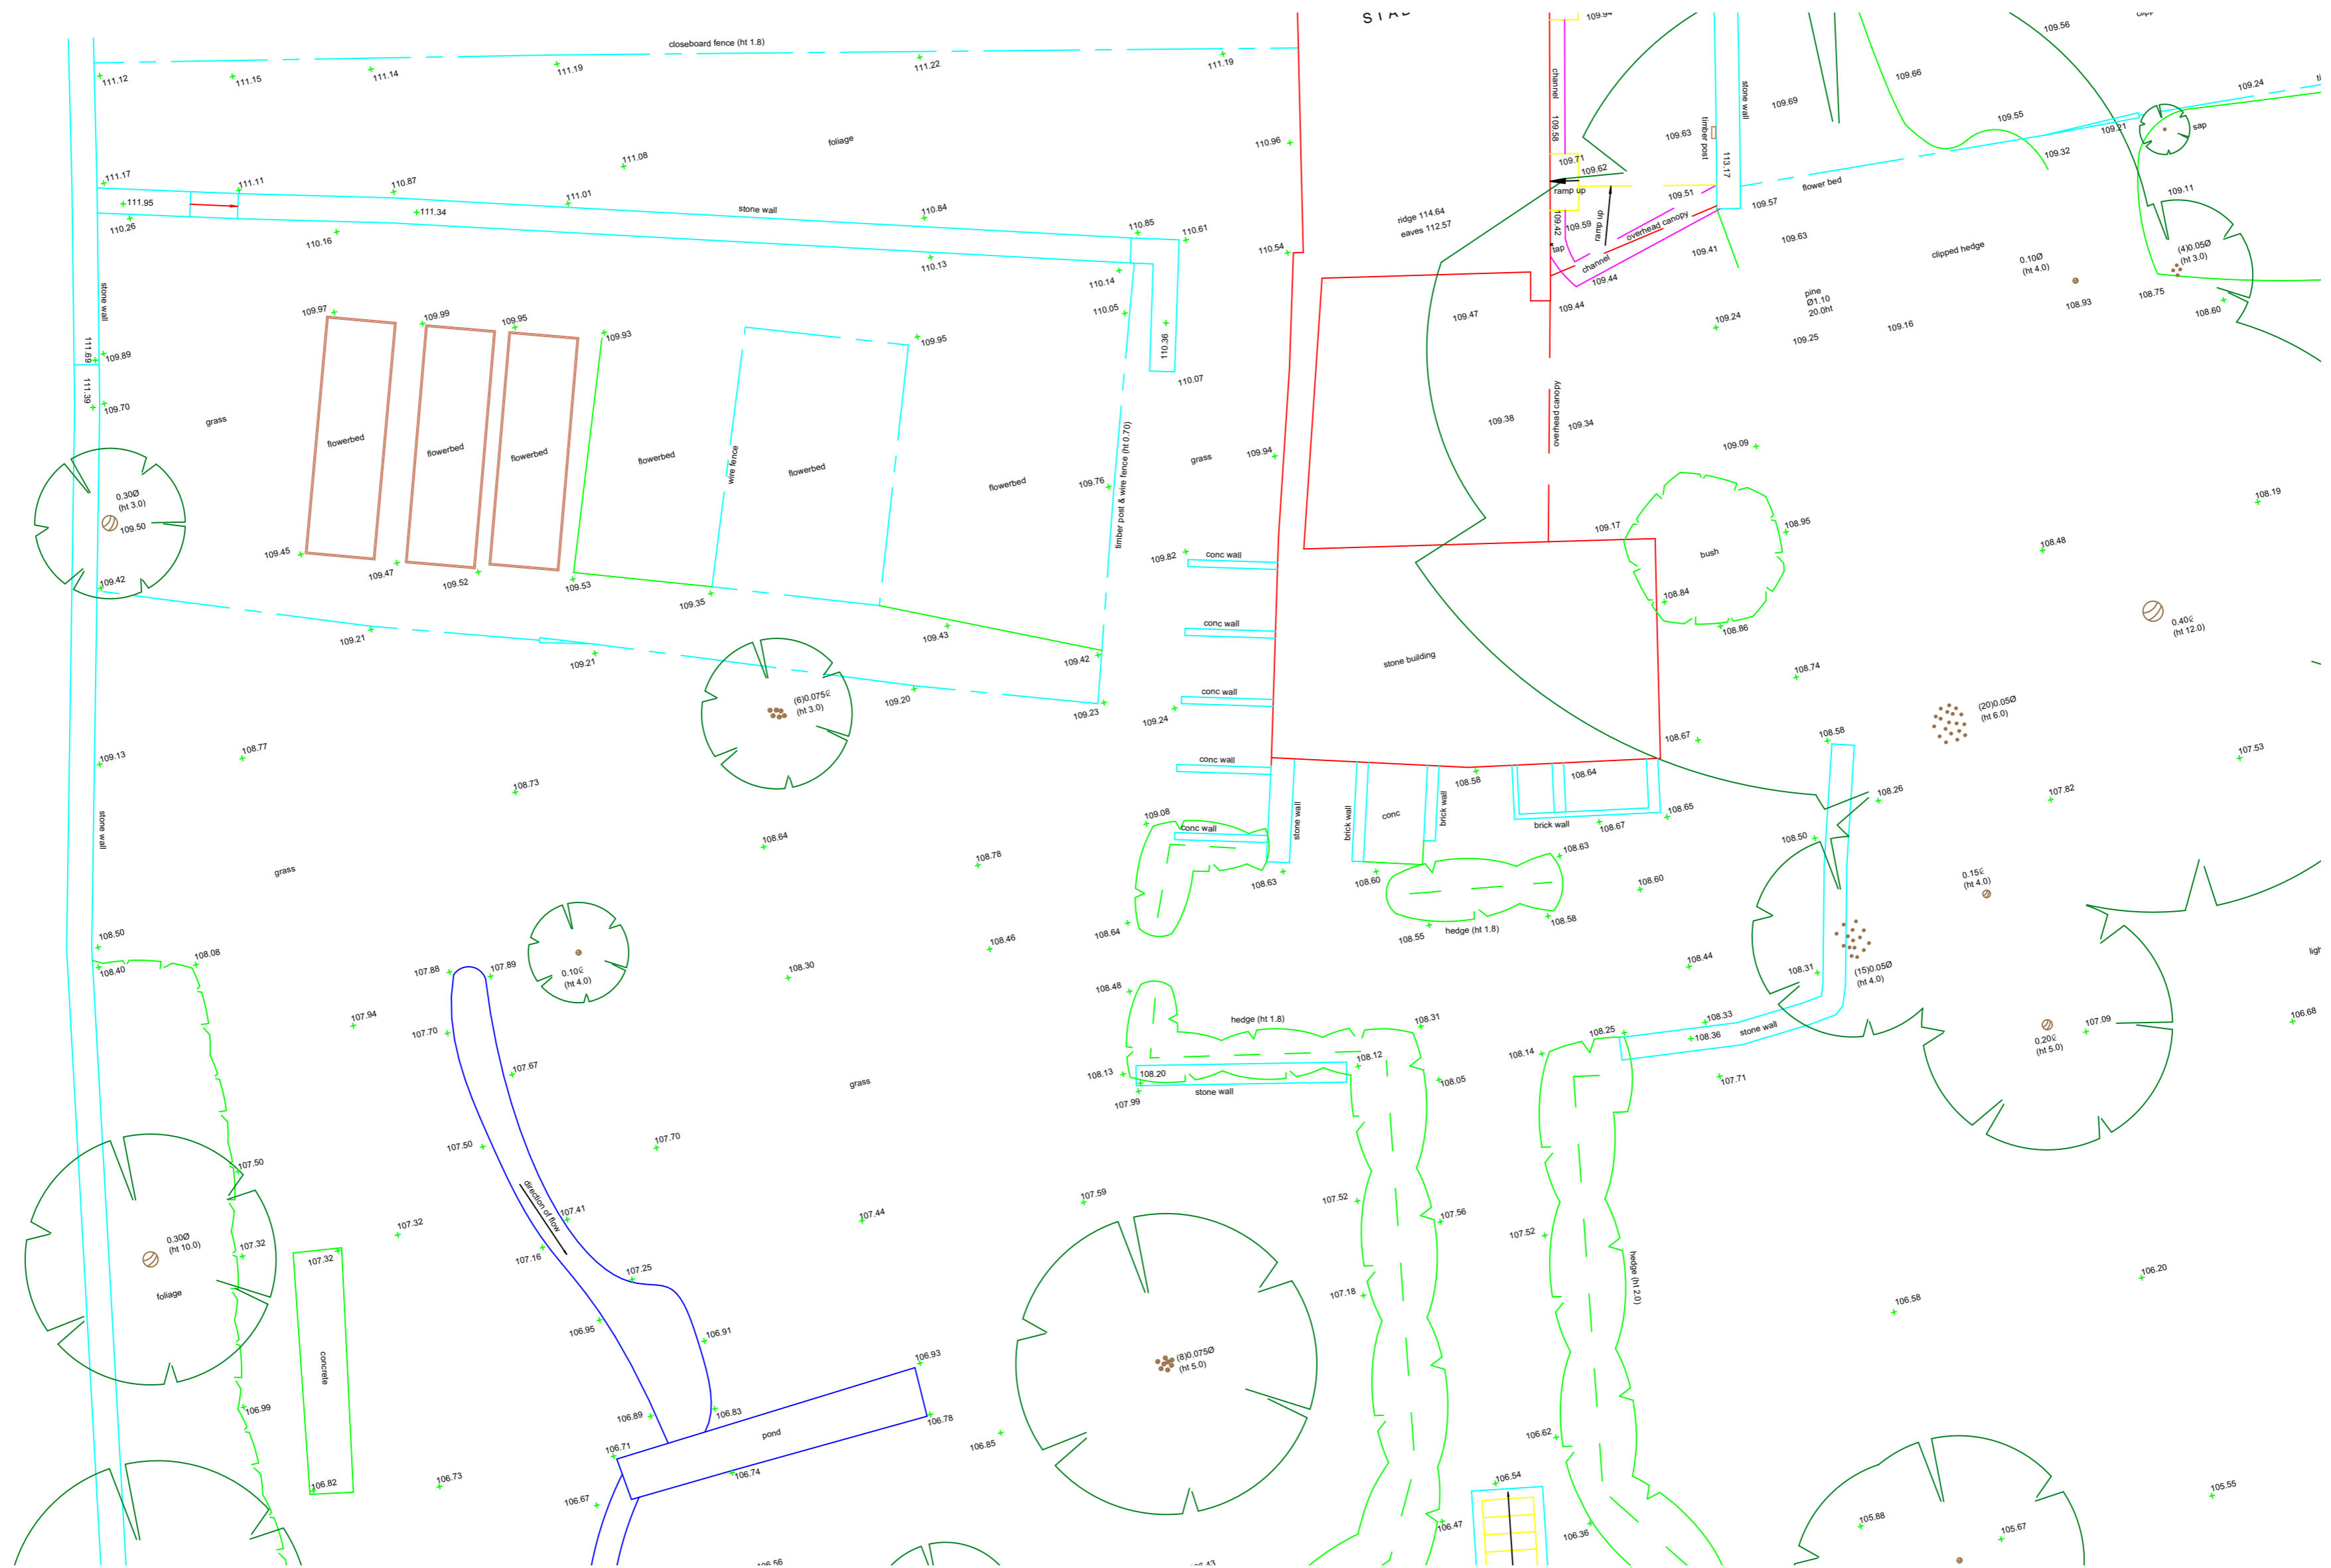

Scale 1:100

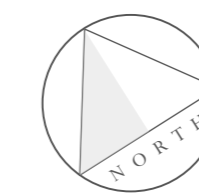

NICHOLSONS The Park, North Aston, Bicester, Oxfordshire. OX25 6HL. 01869 340342 www.nicholsonsgb.com			
Client Name Alex and Frances Pasteur	Scale 1:100	Original sheet size A2	Rev C
Location Cedar Lodge, Steeple Aston	Date 09/06/2022	Drawn by JH	Checked by LN
Drawing Title Topographical survey - Pool area	Drawing no. Pasteur.NLGD.22.0.04		

Soils to be placed to 450mm overall depth in shrub areas and 600mm in tree pits. Soils should be placed in 150mm layers, firming as you go, over compaction free, well draining subsoil.