


Cedar Lodge

Concept - West garden

KEY

	Lawn		Shrub/flower bed
	Meadow grass		Established shrubs
	Grassy bank		Existing hedge
	Gravel		New hedge
	Paving		Existing tree
	Wall		New tree
	Water		

15m by 6m pool. Hedge along northern boundary.

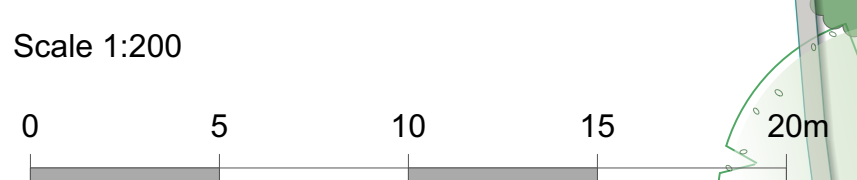

NICHOLSONSONS The Park, North Aston, Bicester, Oxfordshire. OX25 6HL. 01869 340342 www.nicholsonsgb.com			
Frances & Alex Pasteur Cedar Lodge, Steeple Aston	1:200 06/01/2023	A1 JH	F LN
Concept - West Garden		Pasteur.ND.22.6.02	

Soils to be placed to 450mm overall depth in shrub areas and 600mm in tree pits. 300mm should be placed in 150mm layers firming as you go, over compaction free, well draining subsoil.