


ground floor plan

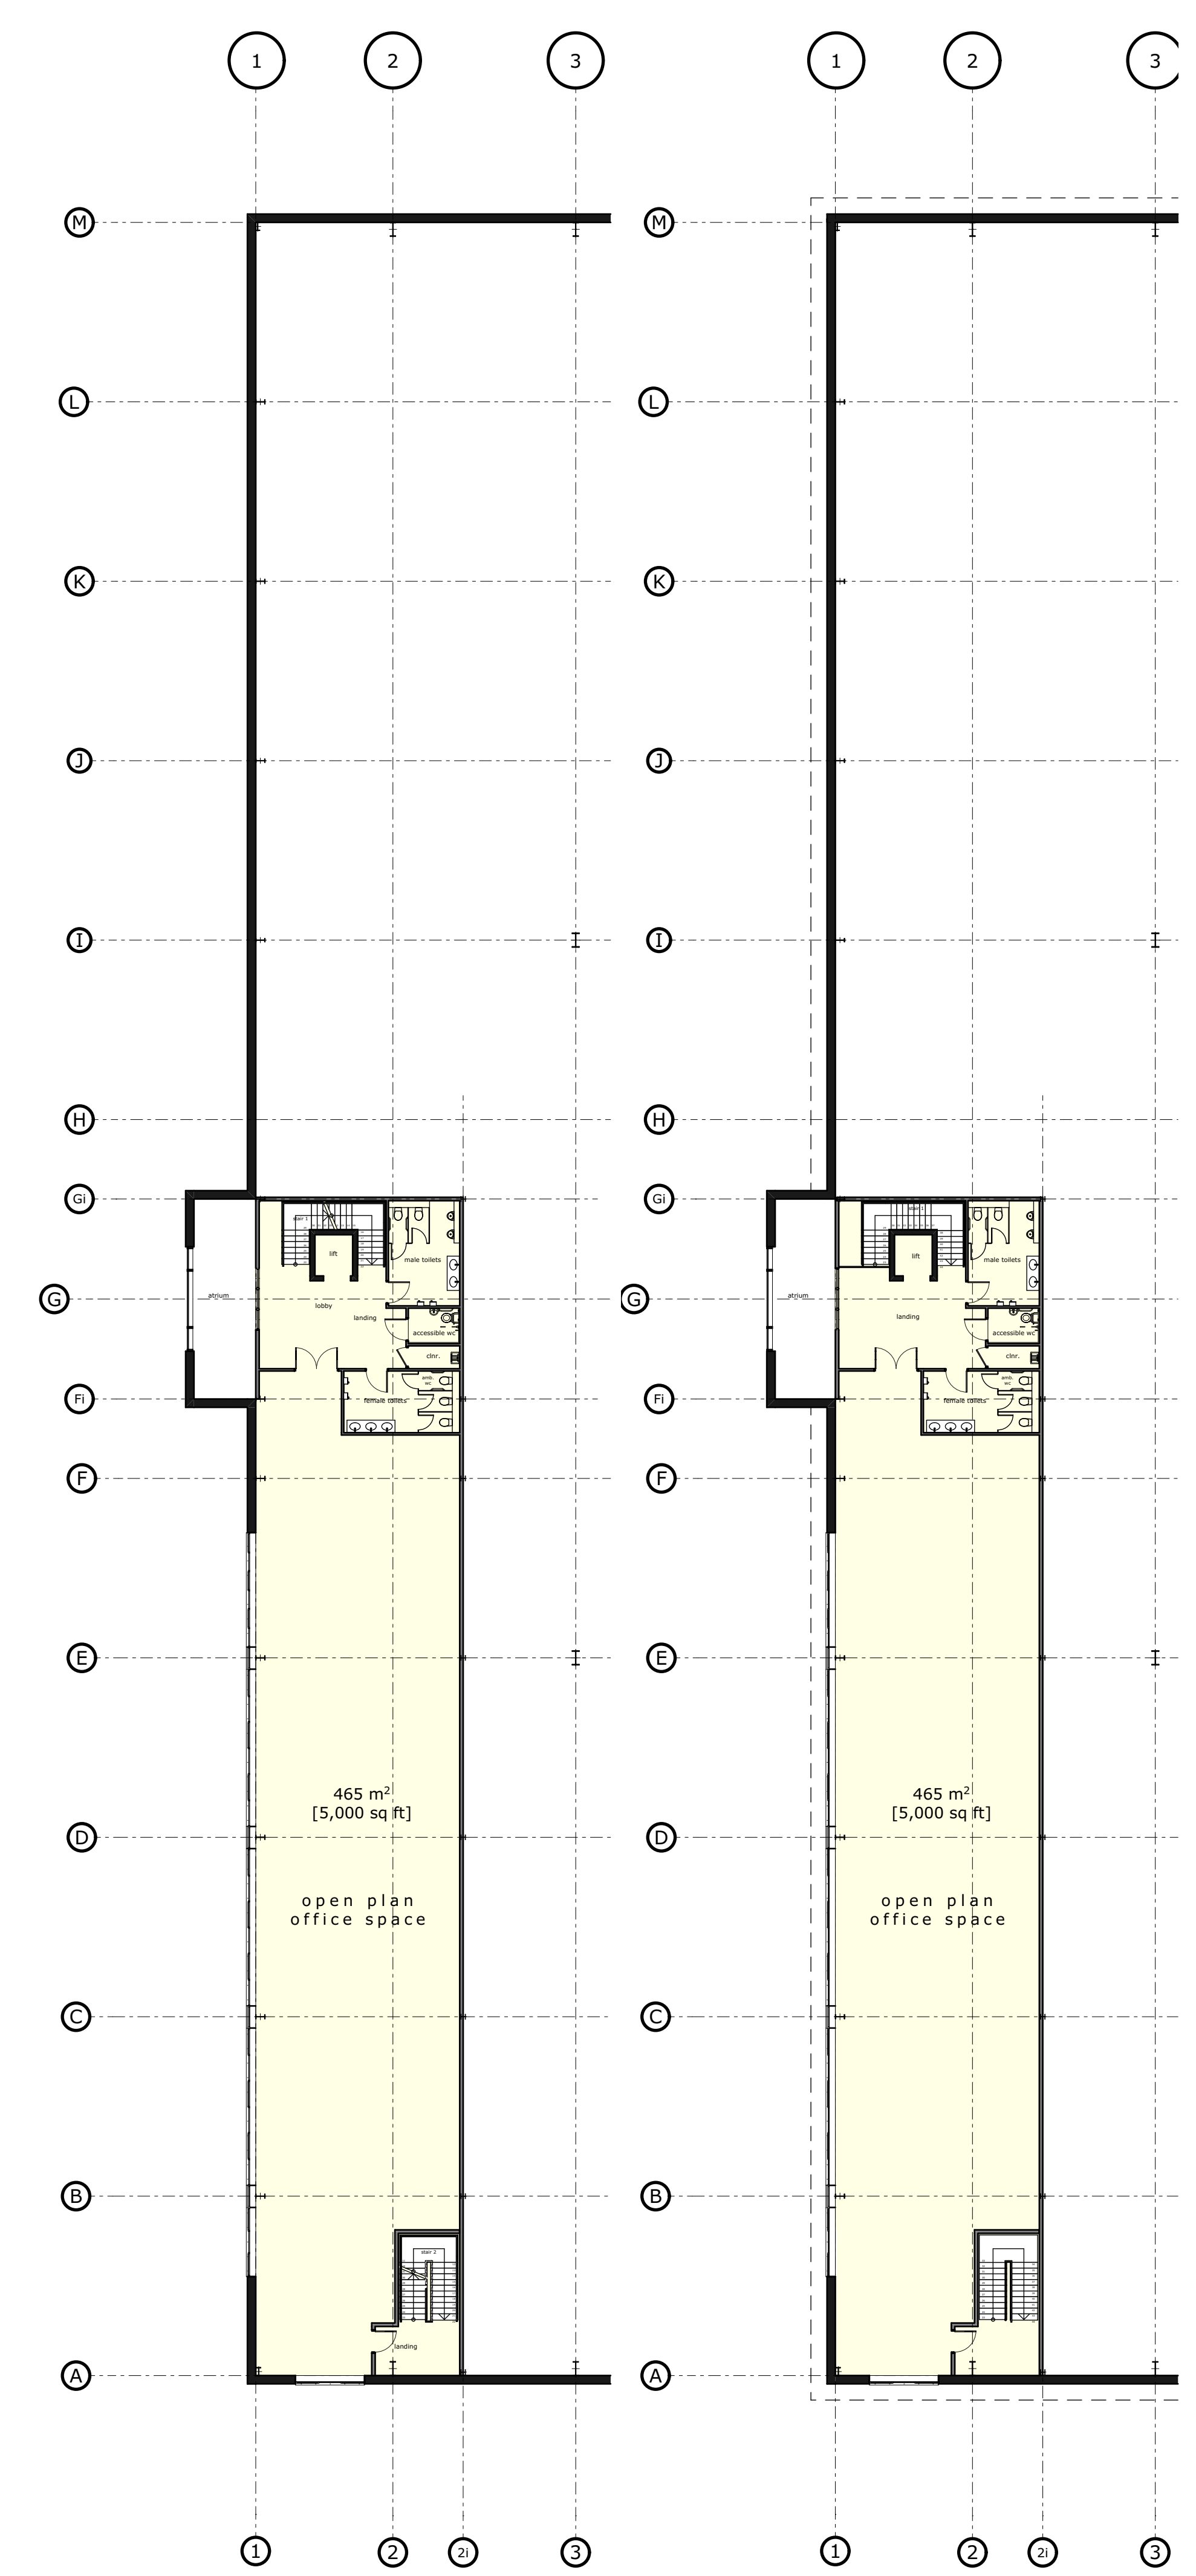

first floor plan

second floor plan

