




front / north elevation

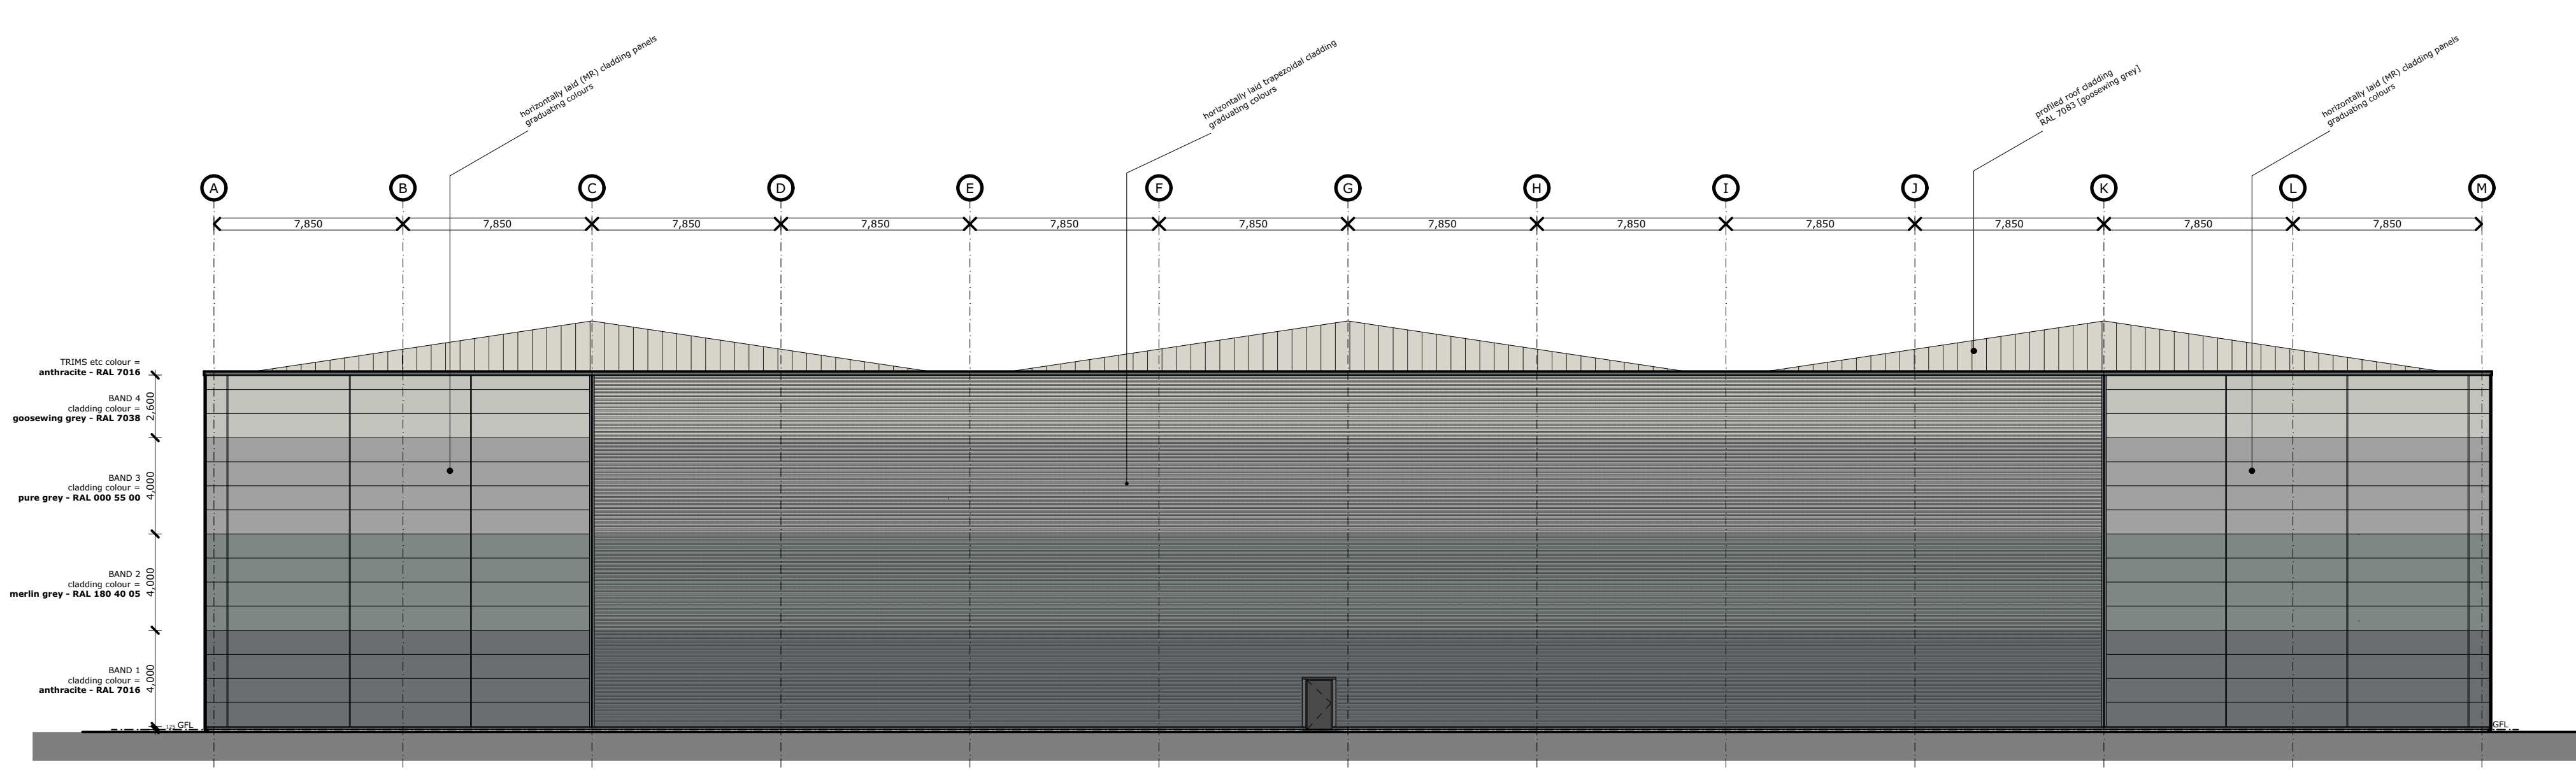

rear / south elevation

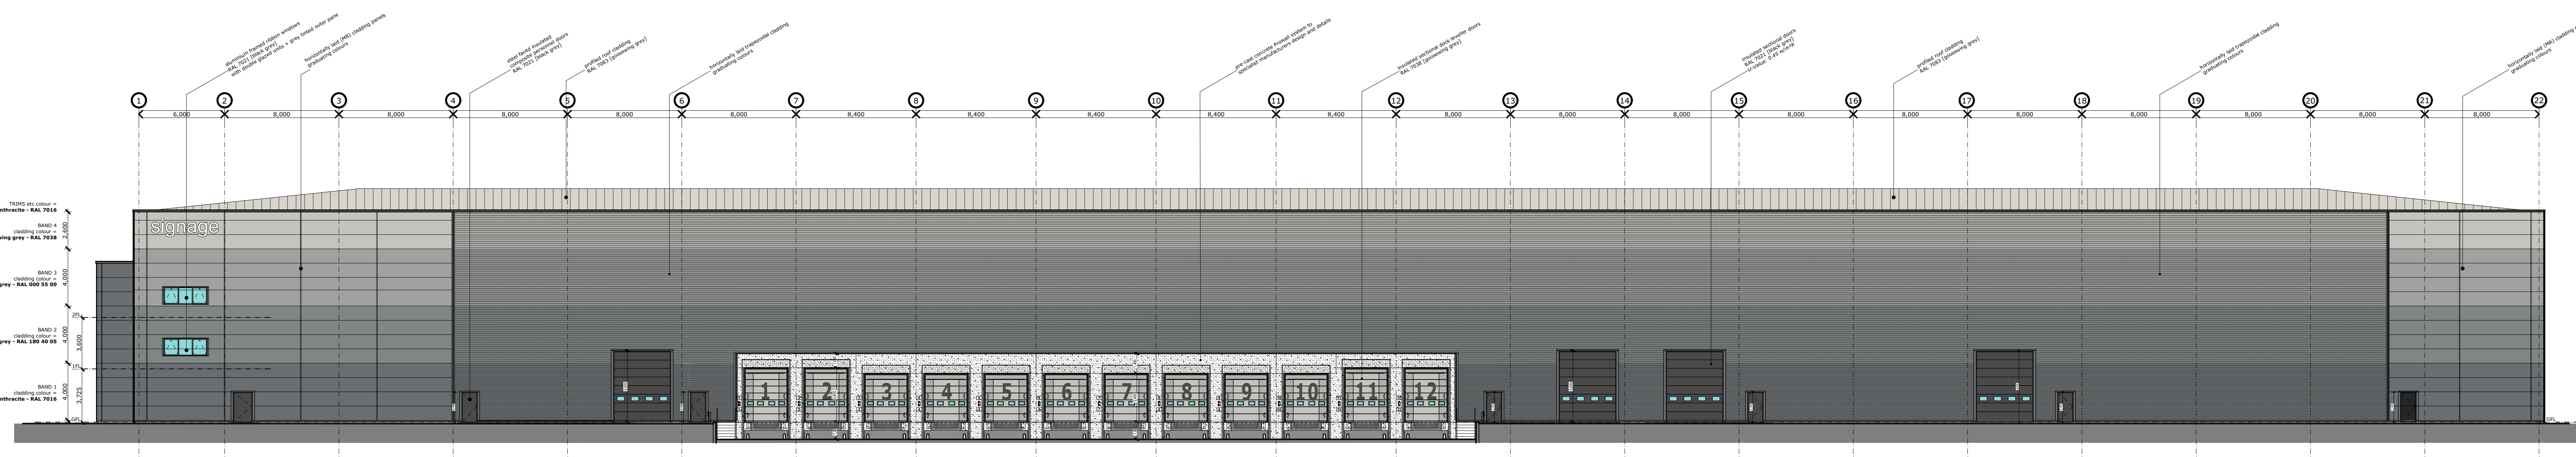

right side / west elevation

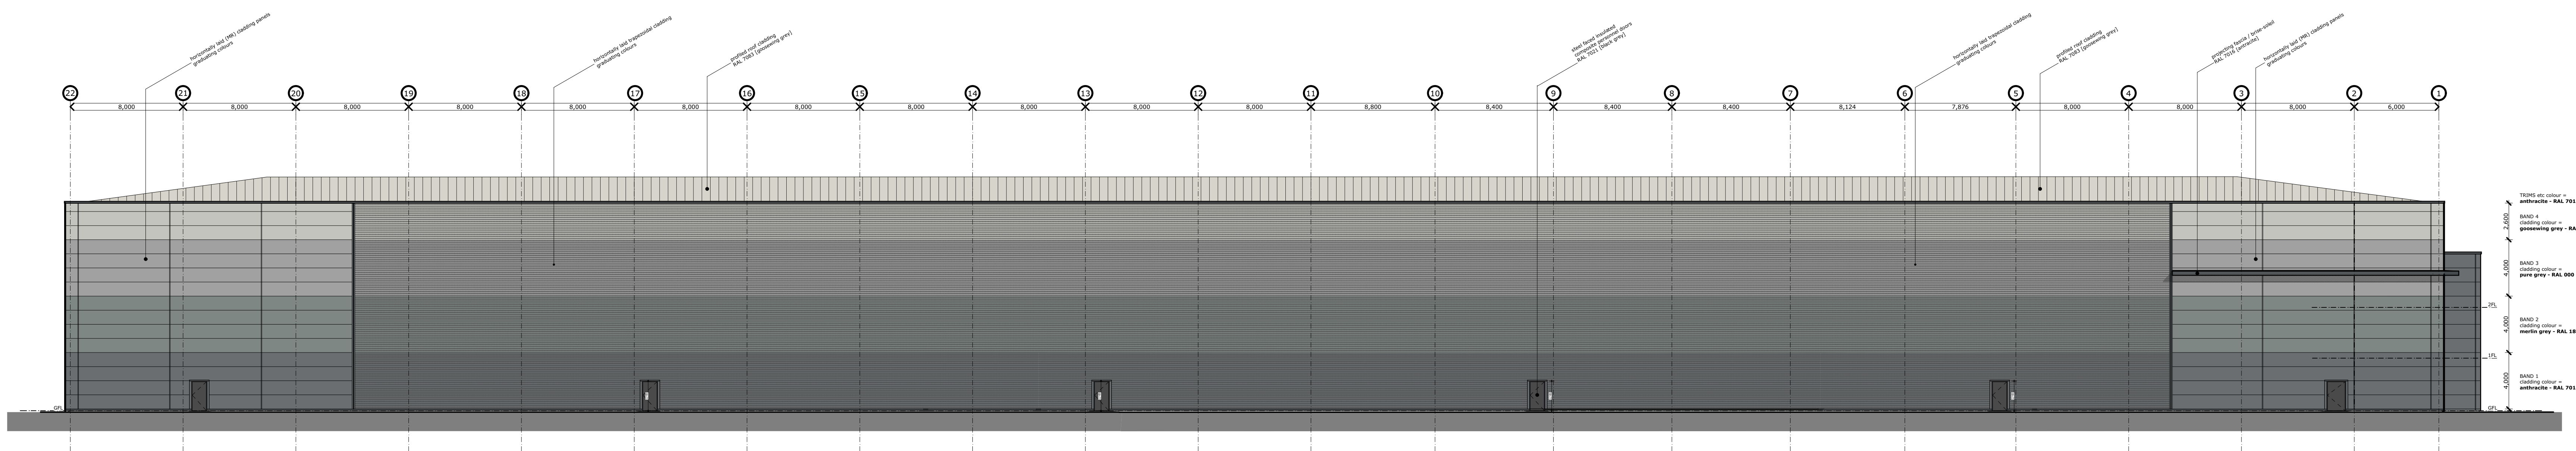

left side / east elevation

