




Elevation A
1:200

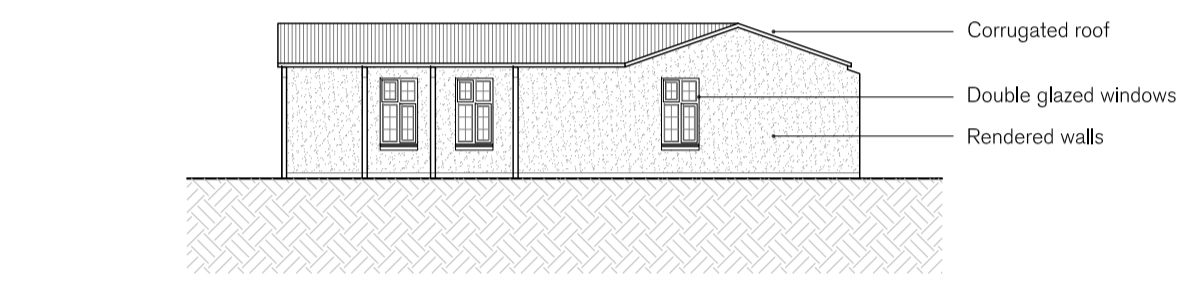





Elevation B
1:200

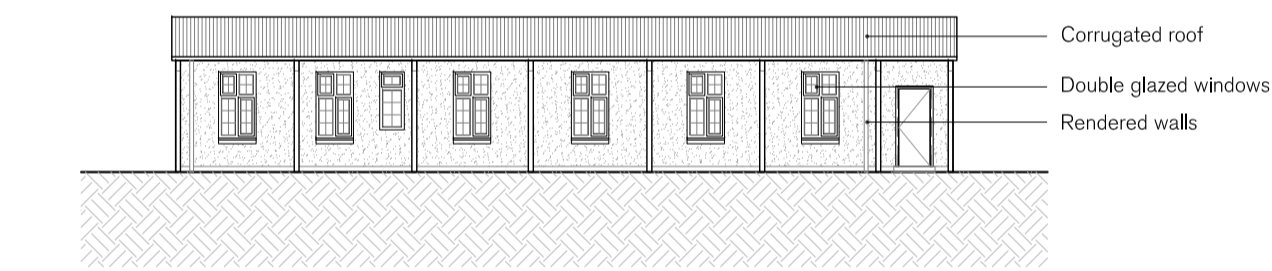

Elevation C
1:200

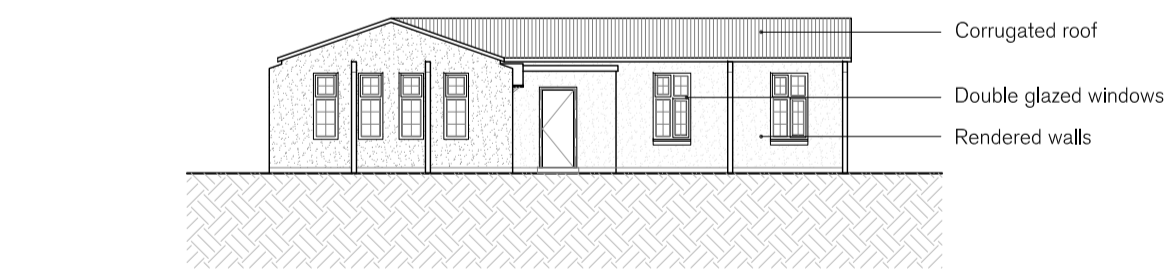

Elevation D
1:200

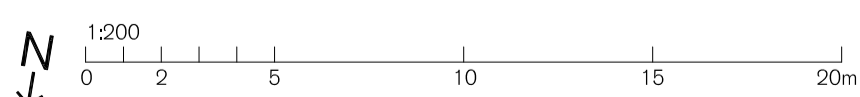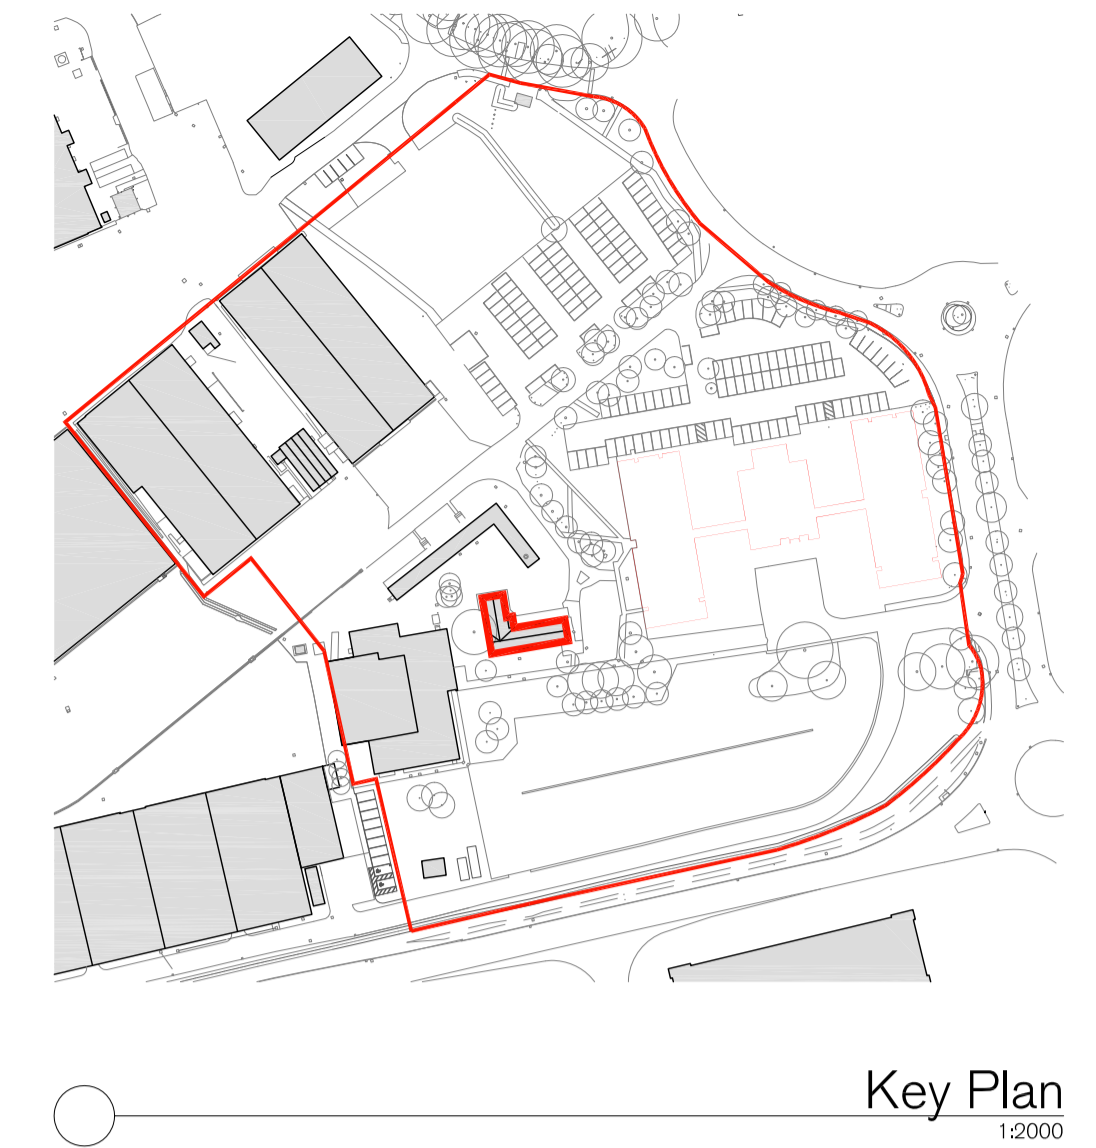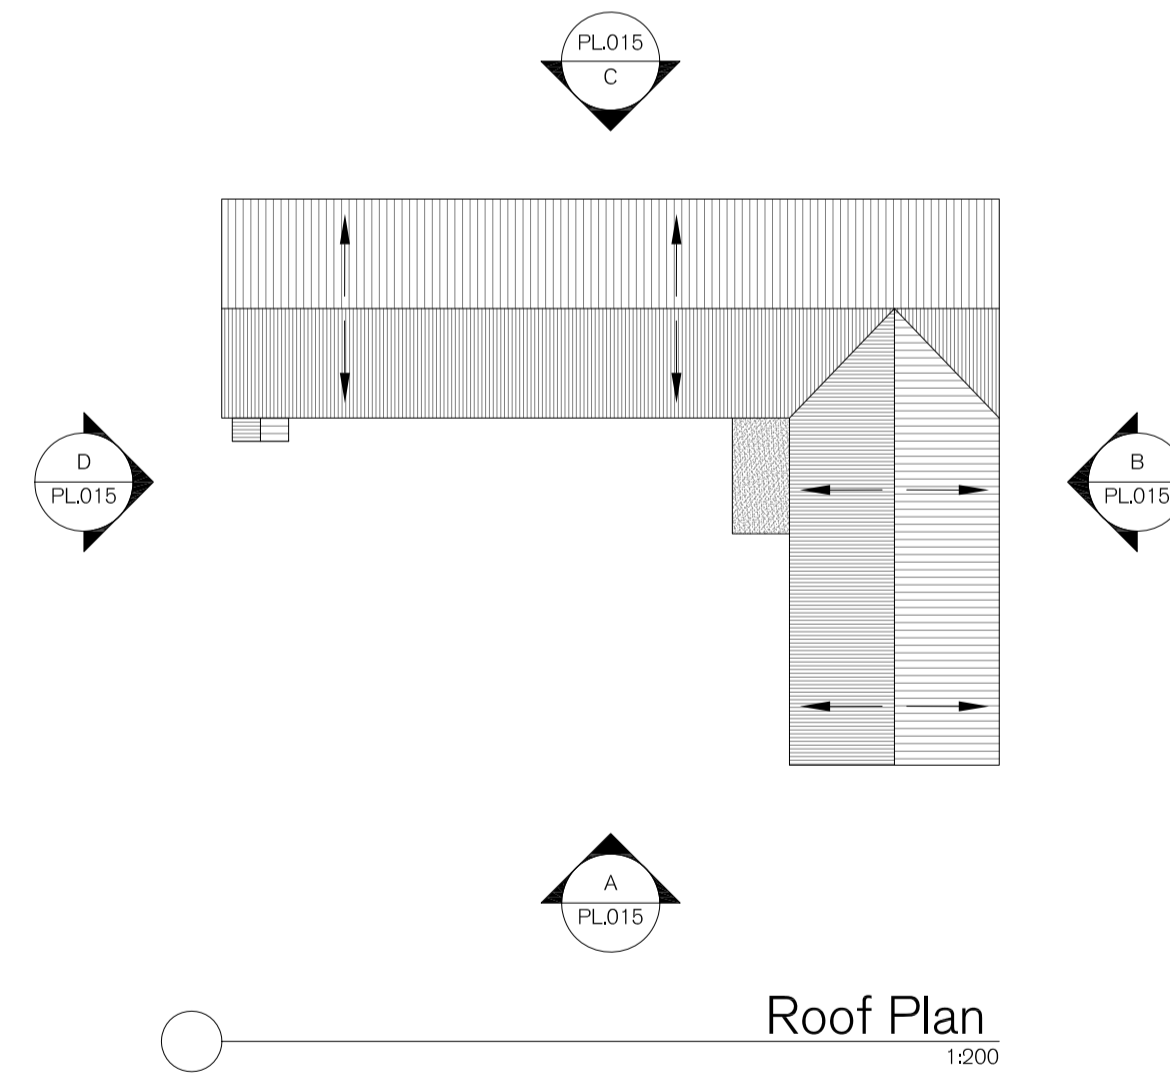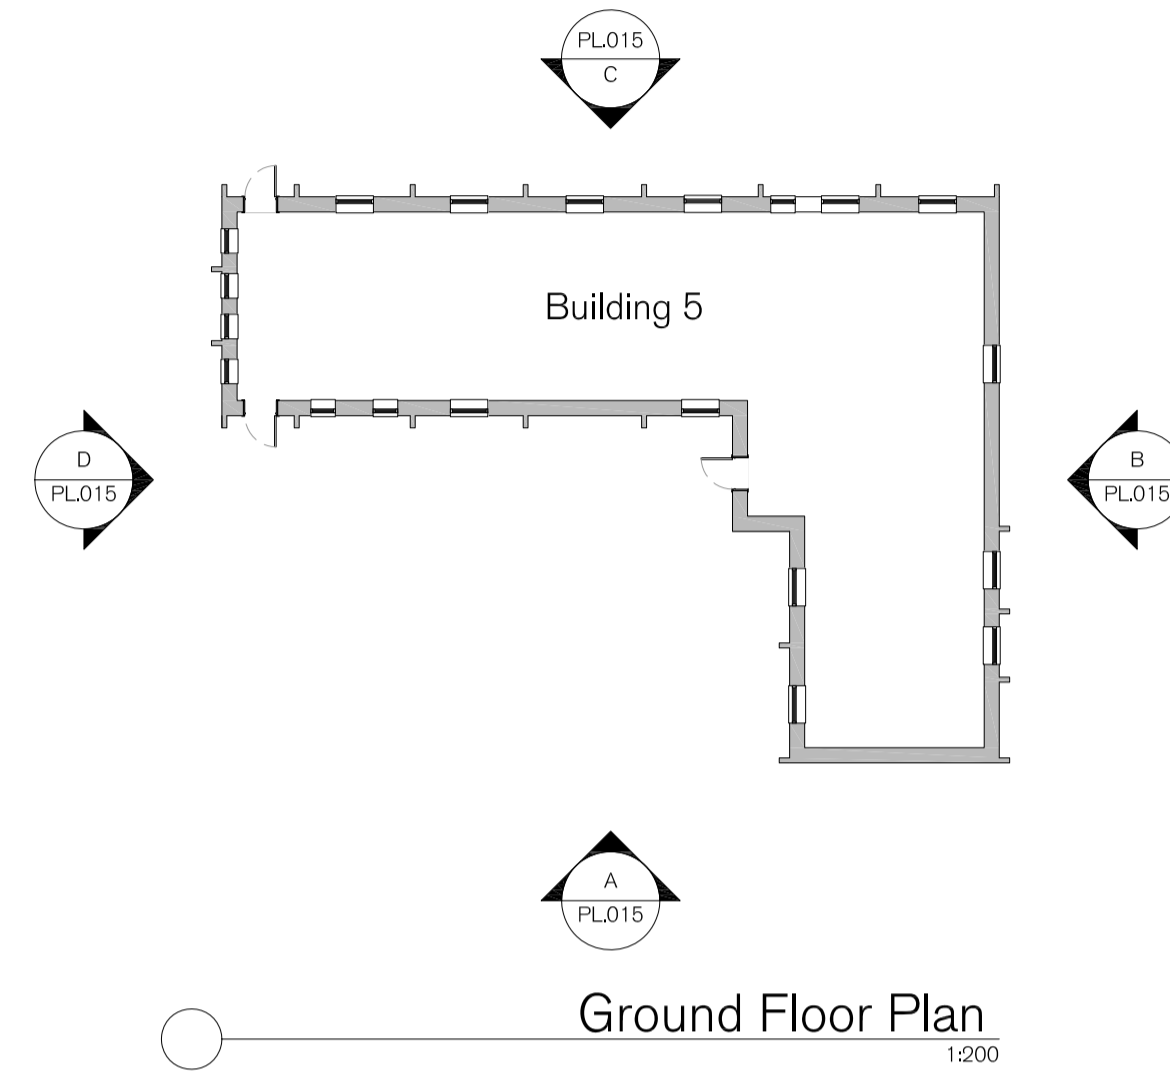

SPRATLEY & PARTNERS
7 CENTENARY BUSINESS PARK, STATION ROAD, HENLEY-ON-THAMES, OXFORDSHIRE RG9 1DS. 01491 411277
ISSUED ONLY FOR THE PURPOSE INDICATED. THIS DRAWING TO BE READ IN CONJUNCTION WITH ALL CONSULTANTS
INFORMATION. ALL DIMENSIONS TO BE CHECKED ON SITE. DO NOT SCALE. THIS DRAWING IS COPYRIGHT.

REV.	ISSUED	DESCRIPTION	DRAWN	CHECKED
-	-	-	-	-
-	-	-	-	-
-	-	-	-	-

PROJECT	DESCRIPTION	DATE	SCALE AT A1	JOB NO.
London Oxford Airport, The Blvd., Kidlington, Oxon, OX5 1GB	Building 5 Existing Plans and Elevations	Oct' 2022	1:200	21.926
CLIENT	DRAWN	CHECKED	REV	DRAWING NO.
Oxford Aviation Services LTD	FW	GT		PL.015

S
& P