
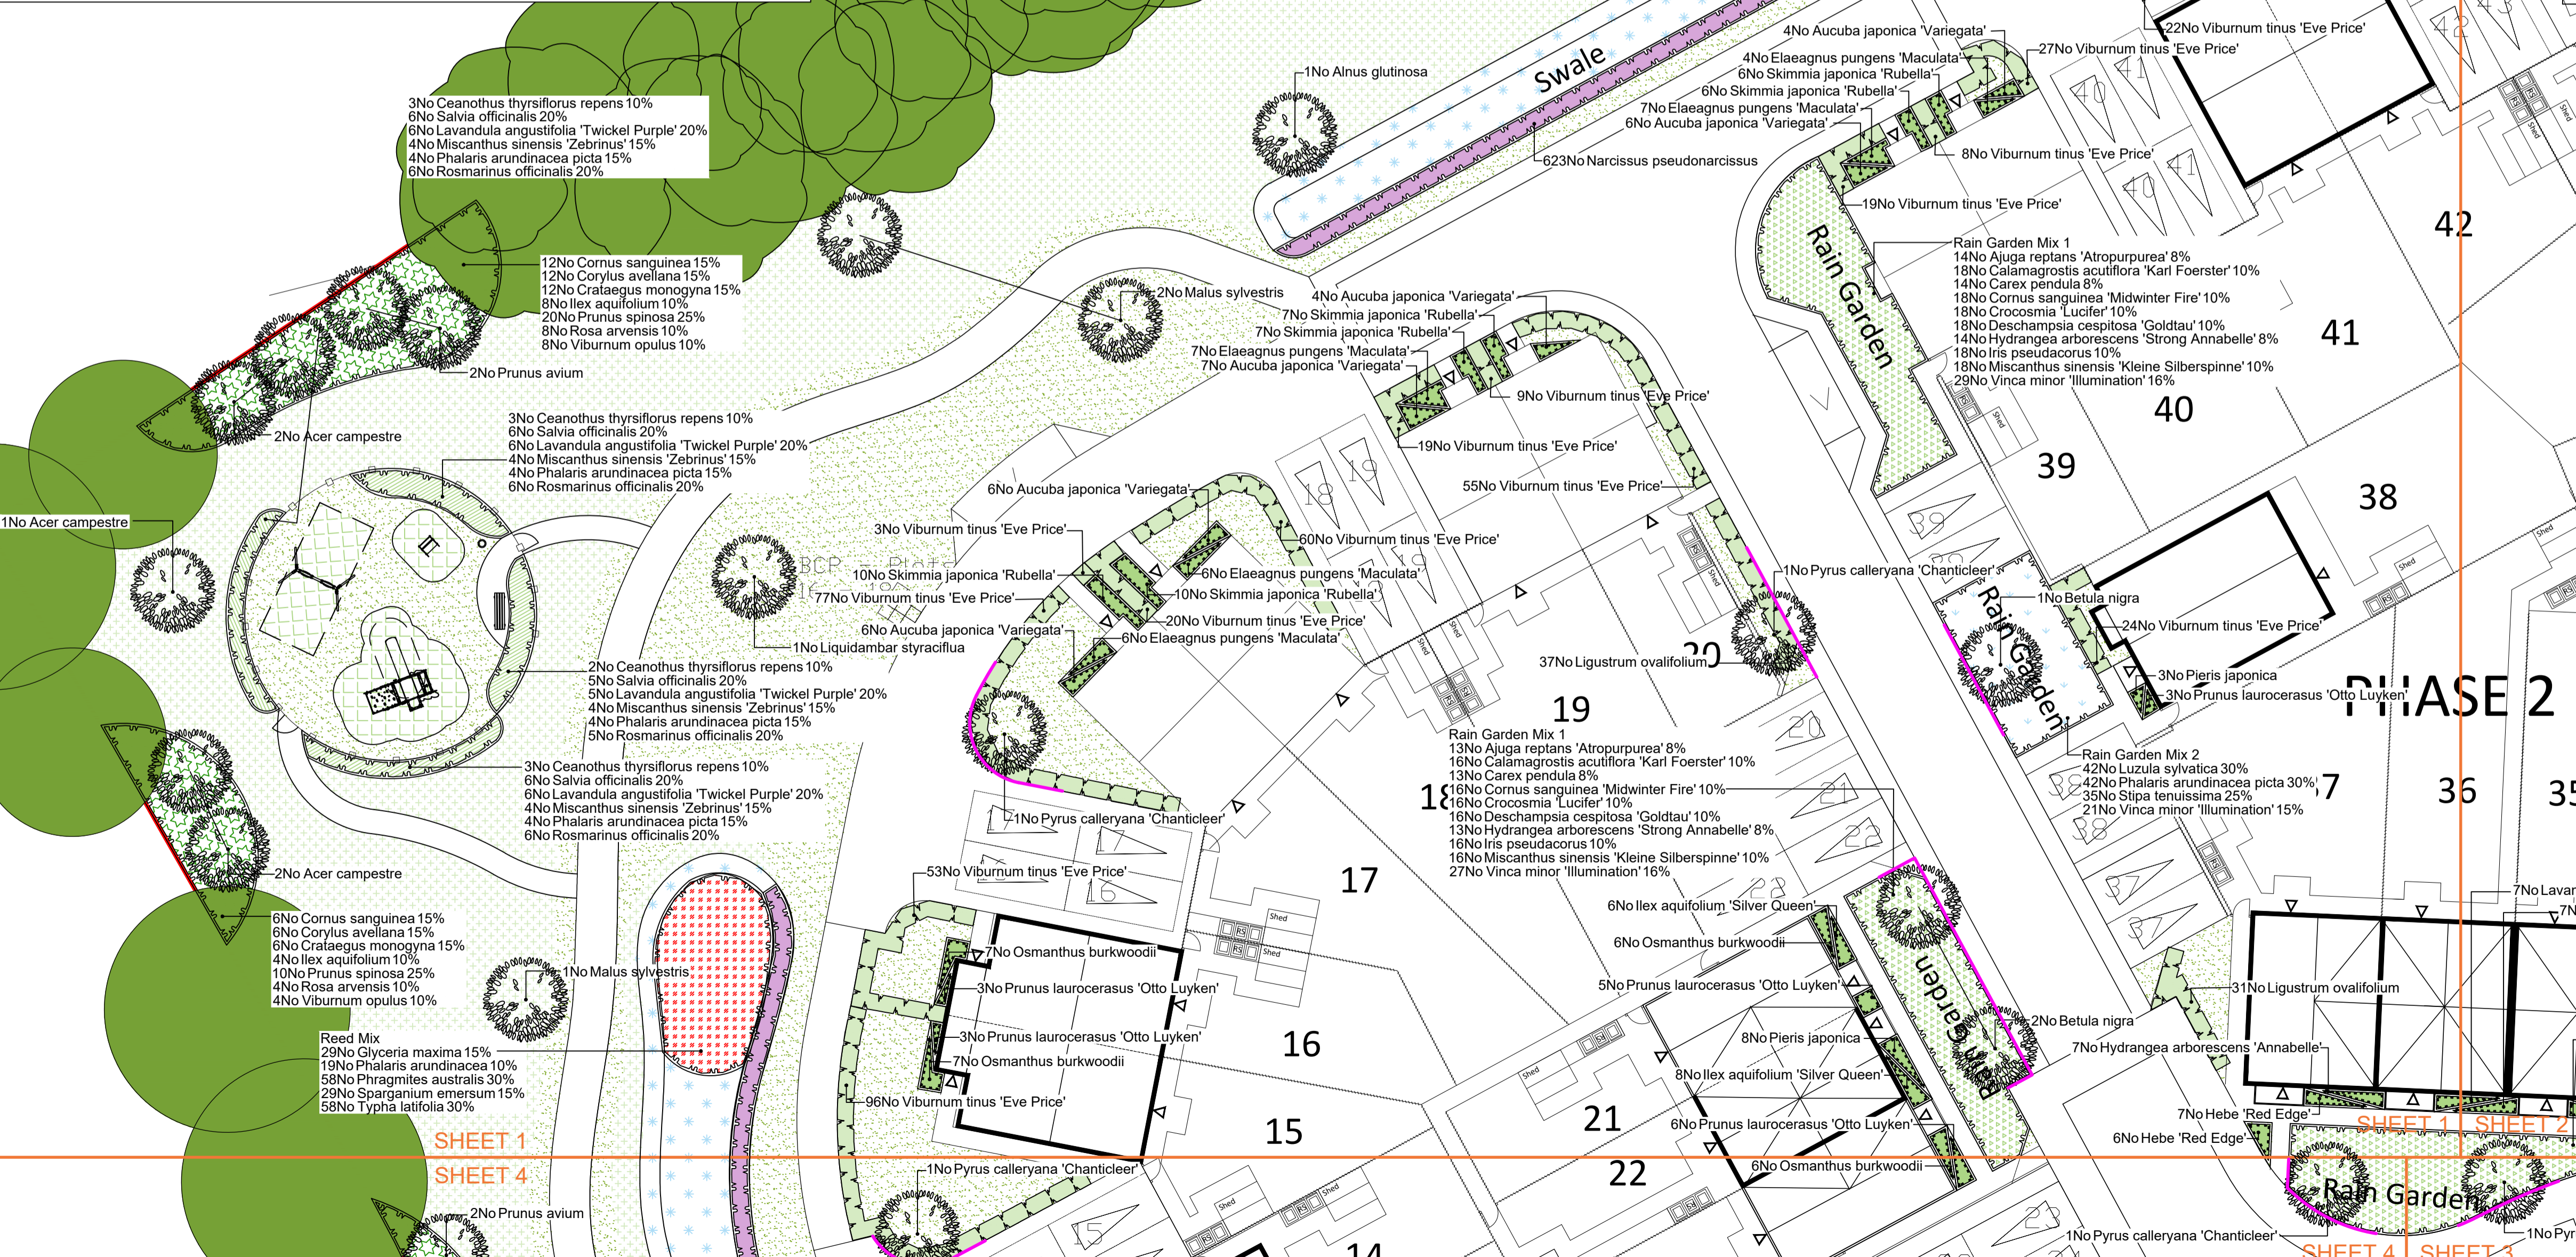



Legend

- Existing trees to be retained and protected during construction
Proposed tree planting within soft landscape. See detail on sheet 1
Proposed specimen shrub planting to receive short angular staking on half standards with expandable tree ties.
Proposed decorative hedge planting to be planted in a double staggered row 300mm apart and at 500mm centres in each row. To be maintained at 1m height
Proposed mixed native hedge planting to be planted in a double staggered row 300mm apart and at 500mm centres in each row. To be maintained at 1m height
Proposed shrub planting to receive 75mm bark mulch after planting operations
Proposed decorative mix shrub planting to be planted in groups of 5-7no. of each species and as above
Proposed native thicket mix to be planted in groups of 5-7no. of each species and as above
Proposed Rain Garden Mix 1 mix shrub planting to be planted in groups of 3-5no. of each species and as above
Proposed Rain Garden Mix 2 mix shrub planting to be planted in groups of 3-5no. of each species and as above
Proposed wildflower and grass areas, to be seeded with Cricklade North Meadow Mixture EM11 by Emorsgate Seeds and sown at 5g/m², or similar
Proposed wildflower and grass areas, to be seeded with Pond Edge Mixture EP1 as supplied by Emorsgate Seeds and sown at 4g/m², or similar
Proposed grass areas to receive good quality amenity grass turves laid in line with good horticultural practices
Proposed bulb planting, to be planted in natural swathes at 3x depth of bulbs in autumn
Proposed reed mix planting to be planted in groups of 3-5no. of each species
Proposed BX17 4035 Winchester Canopied Litter Bin and BX14 1935 Blyth Seat as supplied by Broxap or similar
Proposed safety surfacing to be Grass Matta as supplied by Matta Products and laid to critical fall heights
Proposed root barrier to be ReRoot600 as supplied by GreenBlue Urban or similar
Cut lines
For planting schedule refer to sheet 1 of 4

Plant Schedule tables for Trees, Shrubs, Herbaceous, Bulbs, Wildflowers, Marginal / Aquatic, and Grasses, listing species names, heights, pot sizes, specifications, and densities.

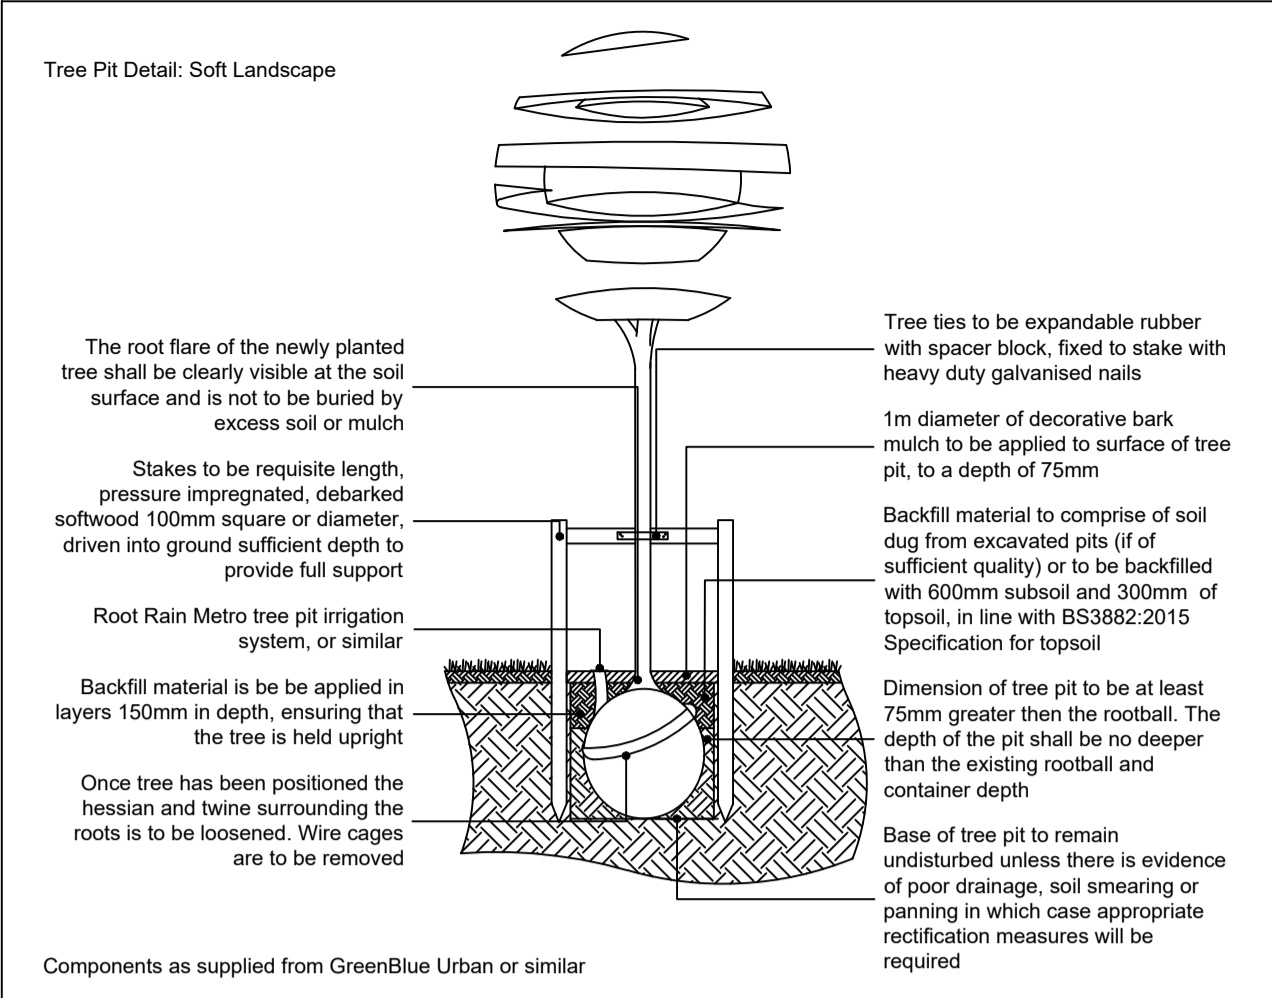

SPECIFICATION
All works generally, to comply with the written Soft Landscape Specification.
In case of quantity discrepancies, the quantities on the plan(s) take precedent over the quantities shown in the planting schedule.
NOTES:
DO NOT SCALE FROM DRAWING
NOT FOR CONSTRUCTION, FOR PLANNING PURPOSES ONLY

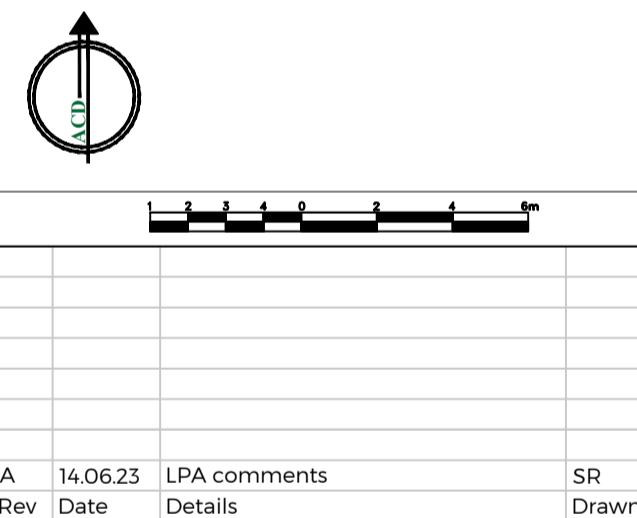

ACD ENVIRONMENTAL logo and contact information including address, phone, and email.

Project details including scheme name (Balmoral Avenue Phase 2), client (Orbit Homes), drawing title (Landscape Proposals), date (February 2023), scale (1:200@A1), drawing number (ORB24157-11A Sheet 1 of 4), and drafter (TC) checker (SR).