


No.	Date	Description	Total




Front Elevation


Side Elevation

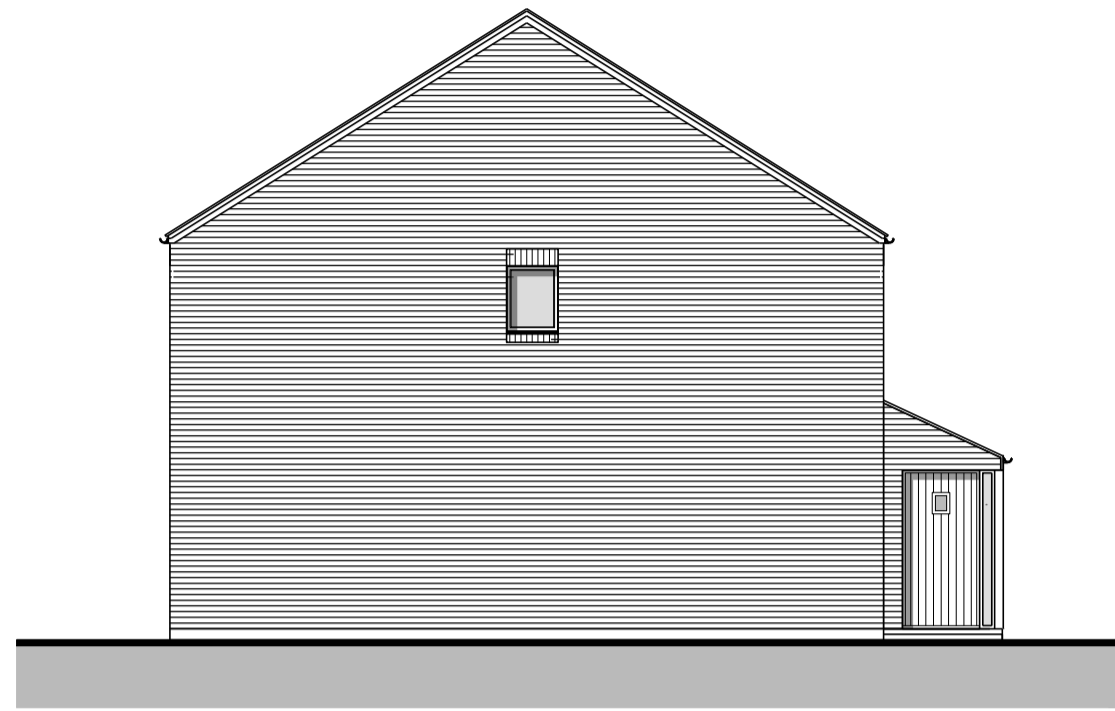



Rear Elevation


Side Elevation

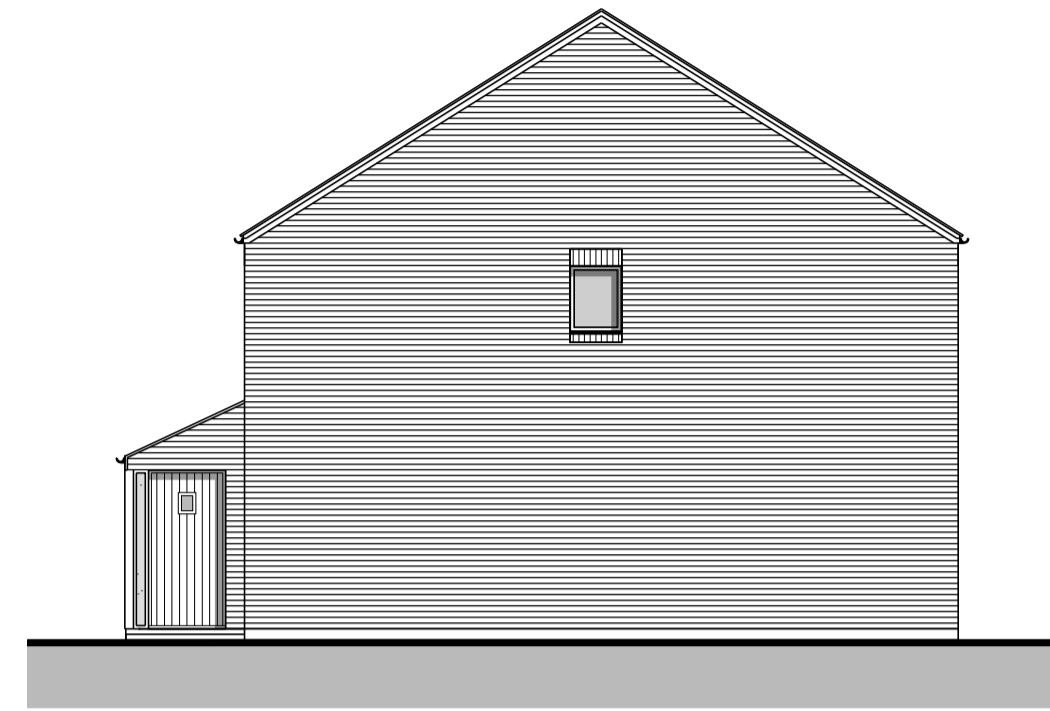Ground Floor Layout

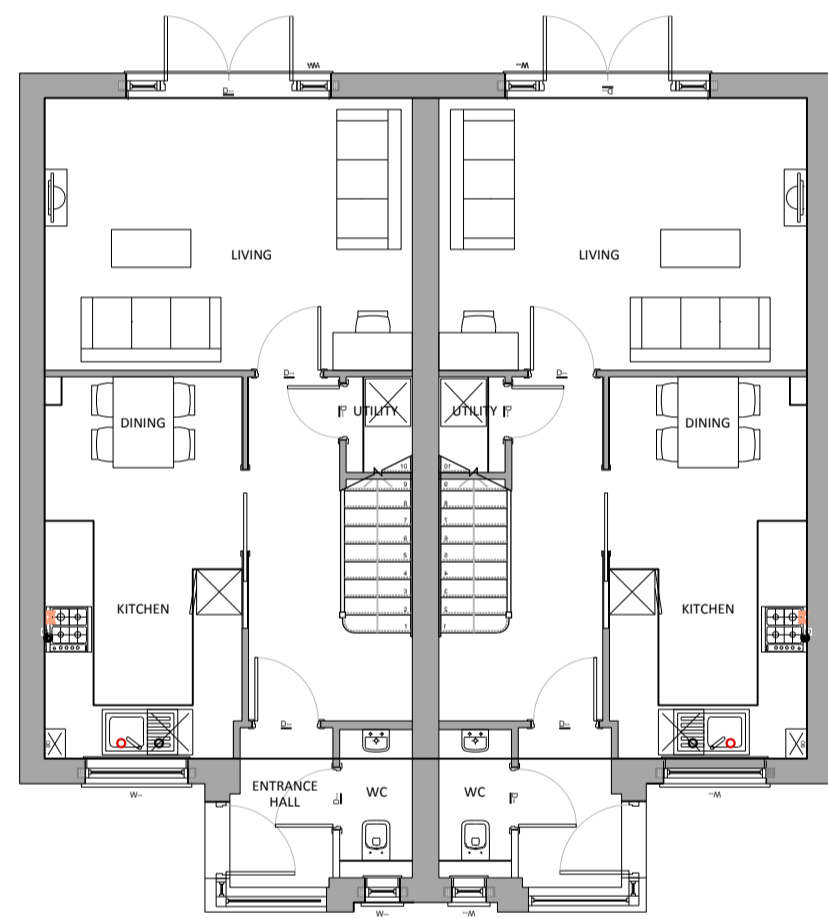First Floor Layout

Roof Layout

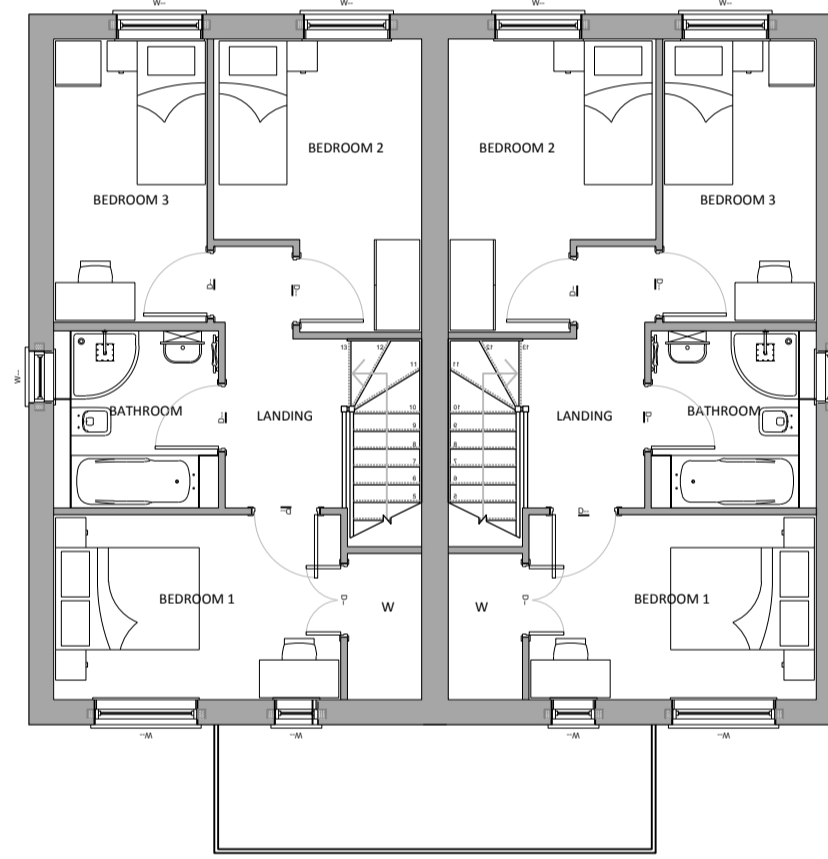

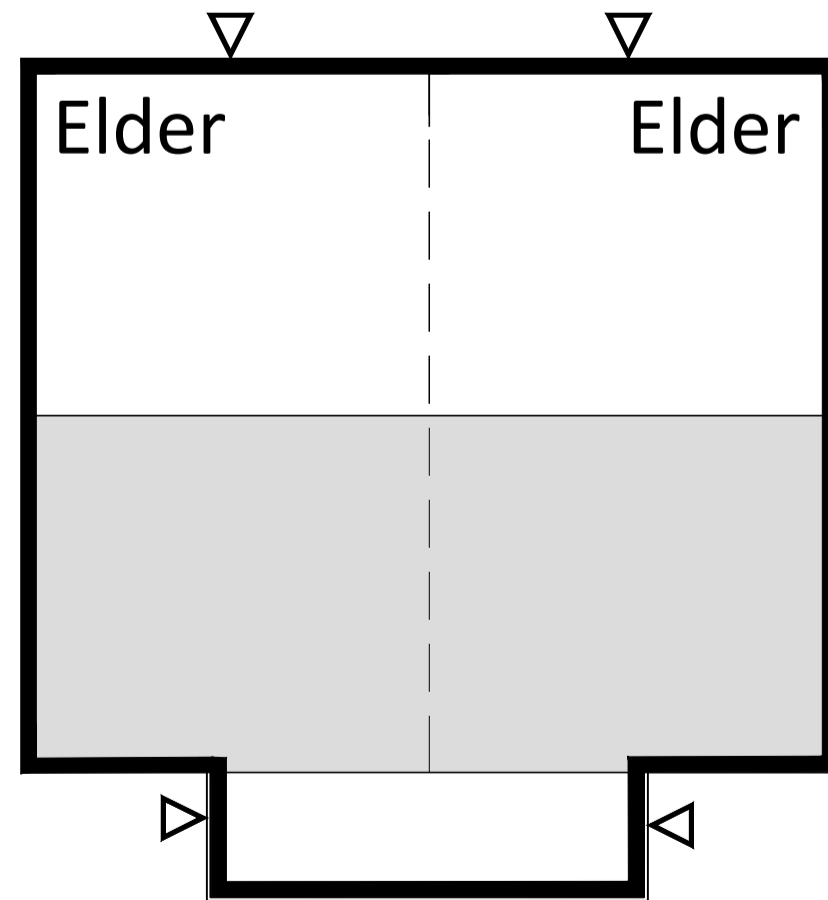
Project:
 Balmoral Avenue
 Banbury Phase 2


Client:
 Orbit Homes (2020) Ltd

Drawing:
 Elder Housetype
 Plans & Elevations

Drawing No / Revision:
 22024-PL-250A - Elder Housetype Semi
 Drawn By: GJ Checked By: First Issue: February 2023



Scale:
 1:100@A1

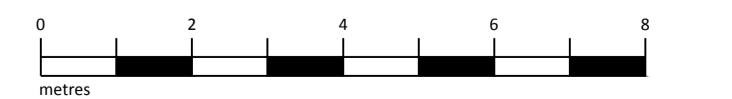

Call Ref: **PLANNING**

Plots: As - 12, 14, 16, 33, 42
 Op - 11, 13, 15, 32, 41
 Area: 88sqm/954sqft