


Rev.	Date	Description	By	Check
1	02/23	Prepared for planning approval		




Front Elevation

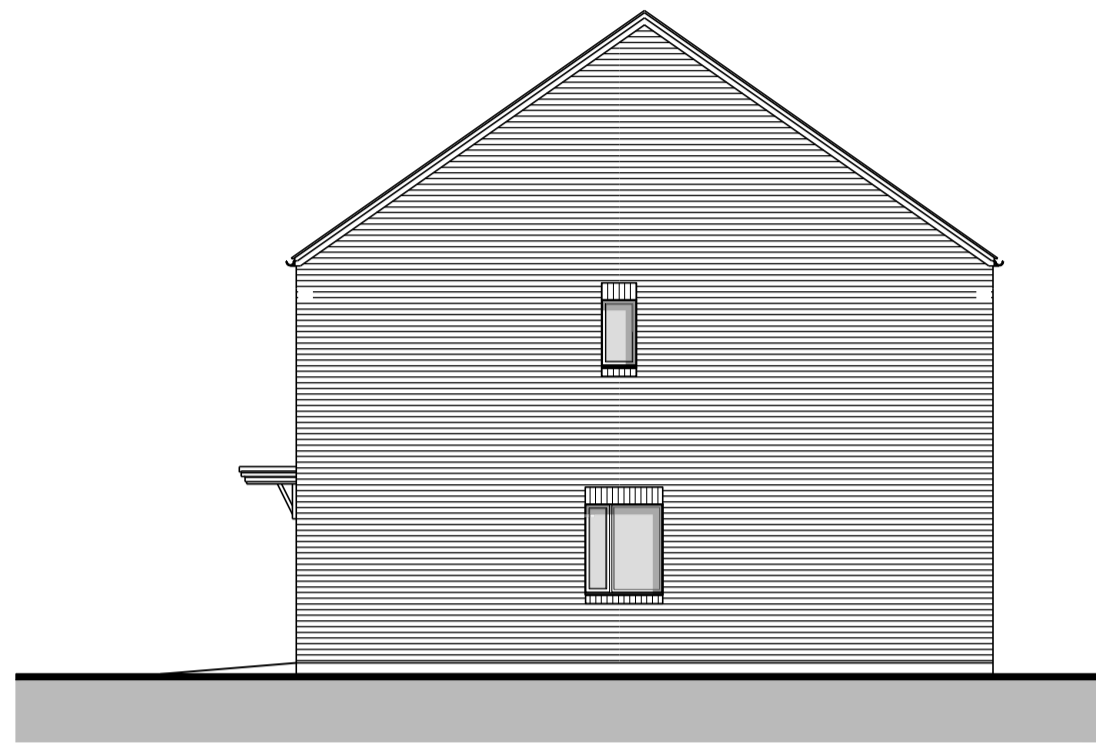


Side Elevation




Rear Elevation

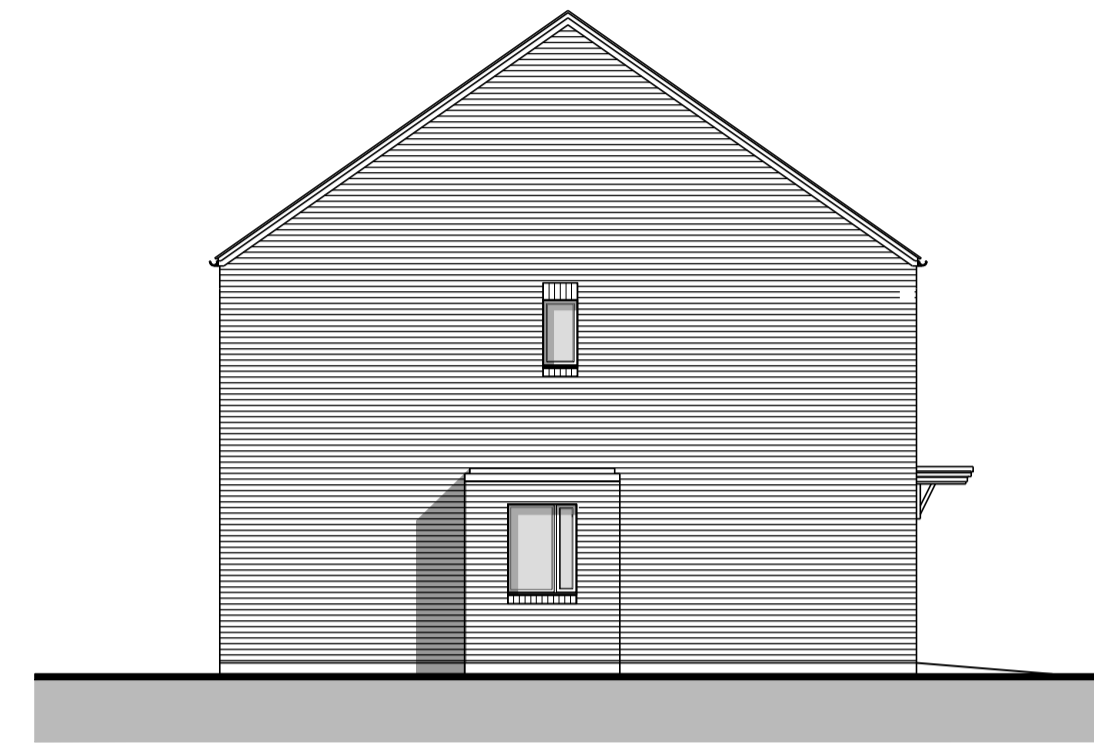


Side Elevation

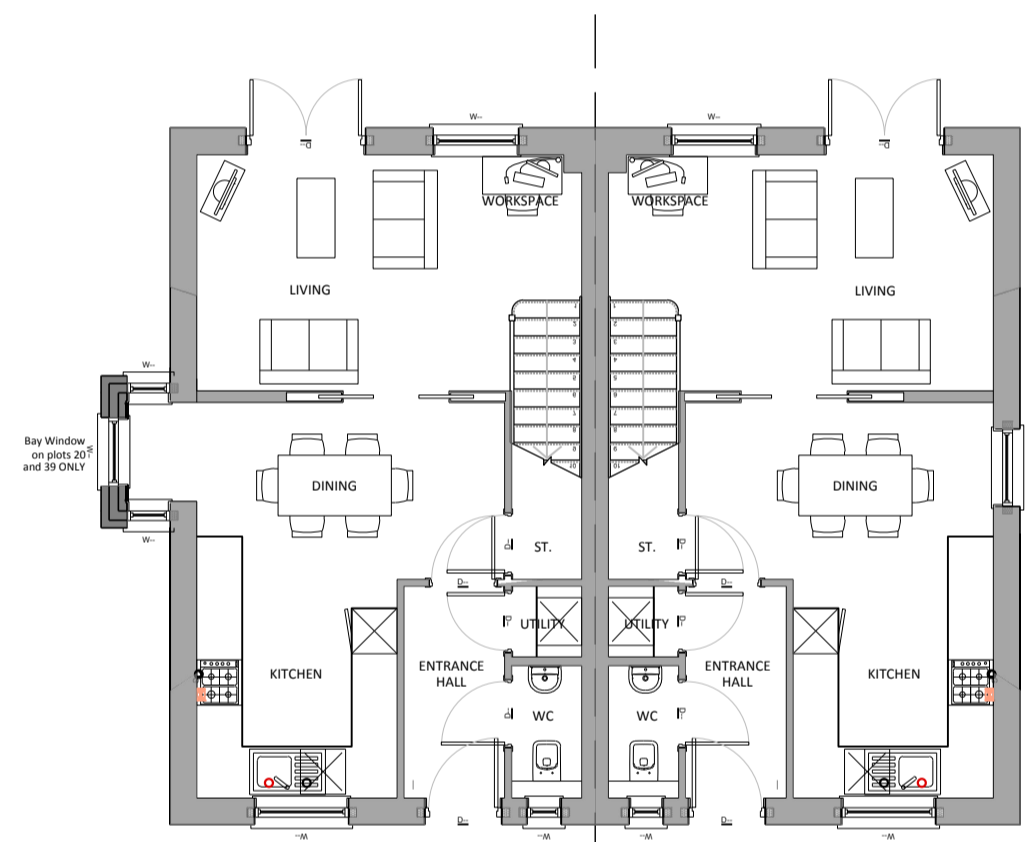

Ground Floor Plan

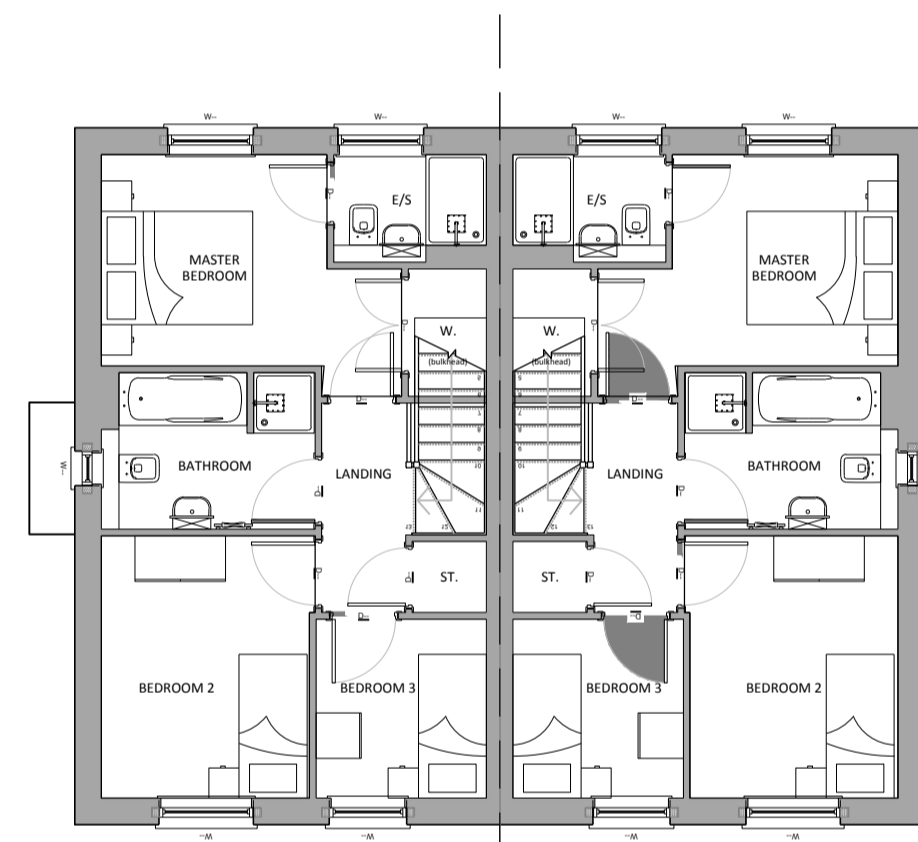

First Floor Plan

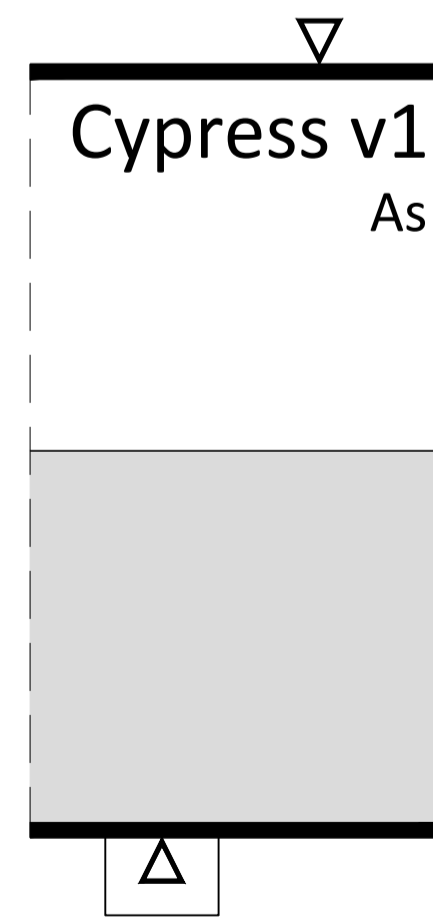

Roof Layout

Plots: As - 17, 19, 39  
 Op - 18, 20, 40  
 Area: 86sqm/933sqft



Project:  
 Balmoral Avenue  
 Banbury Phase 2


Client:  
 Orbit Homes (2020) Ltd

Drawing:  
 Cypress  
 Plans & Elevations

Drawing No. Revision:  
 22024-PL-310A - Cypress Housetype  
 Drawn By: GJ Checked By: - First Issue: February 2023



Scale:  
 1:100@A1

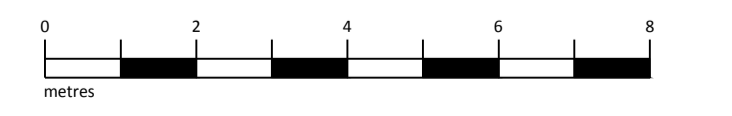

Call Ref: **PLANNING**