



MAGNETIC NORTH
PLANT NORTH

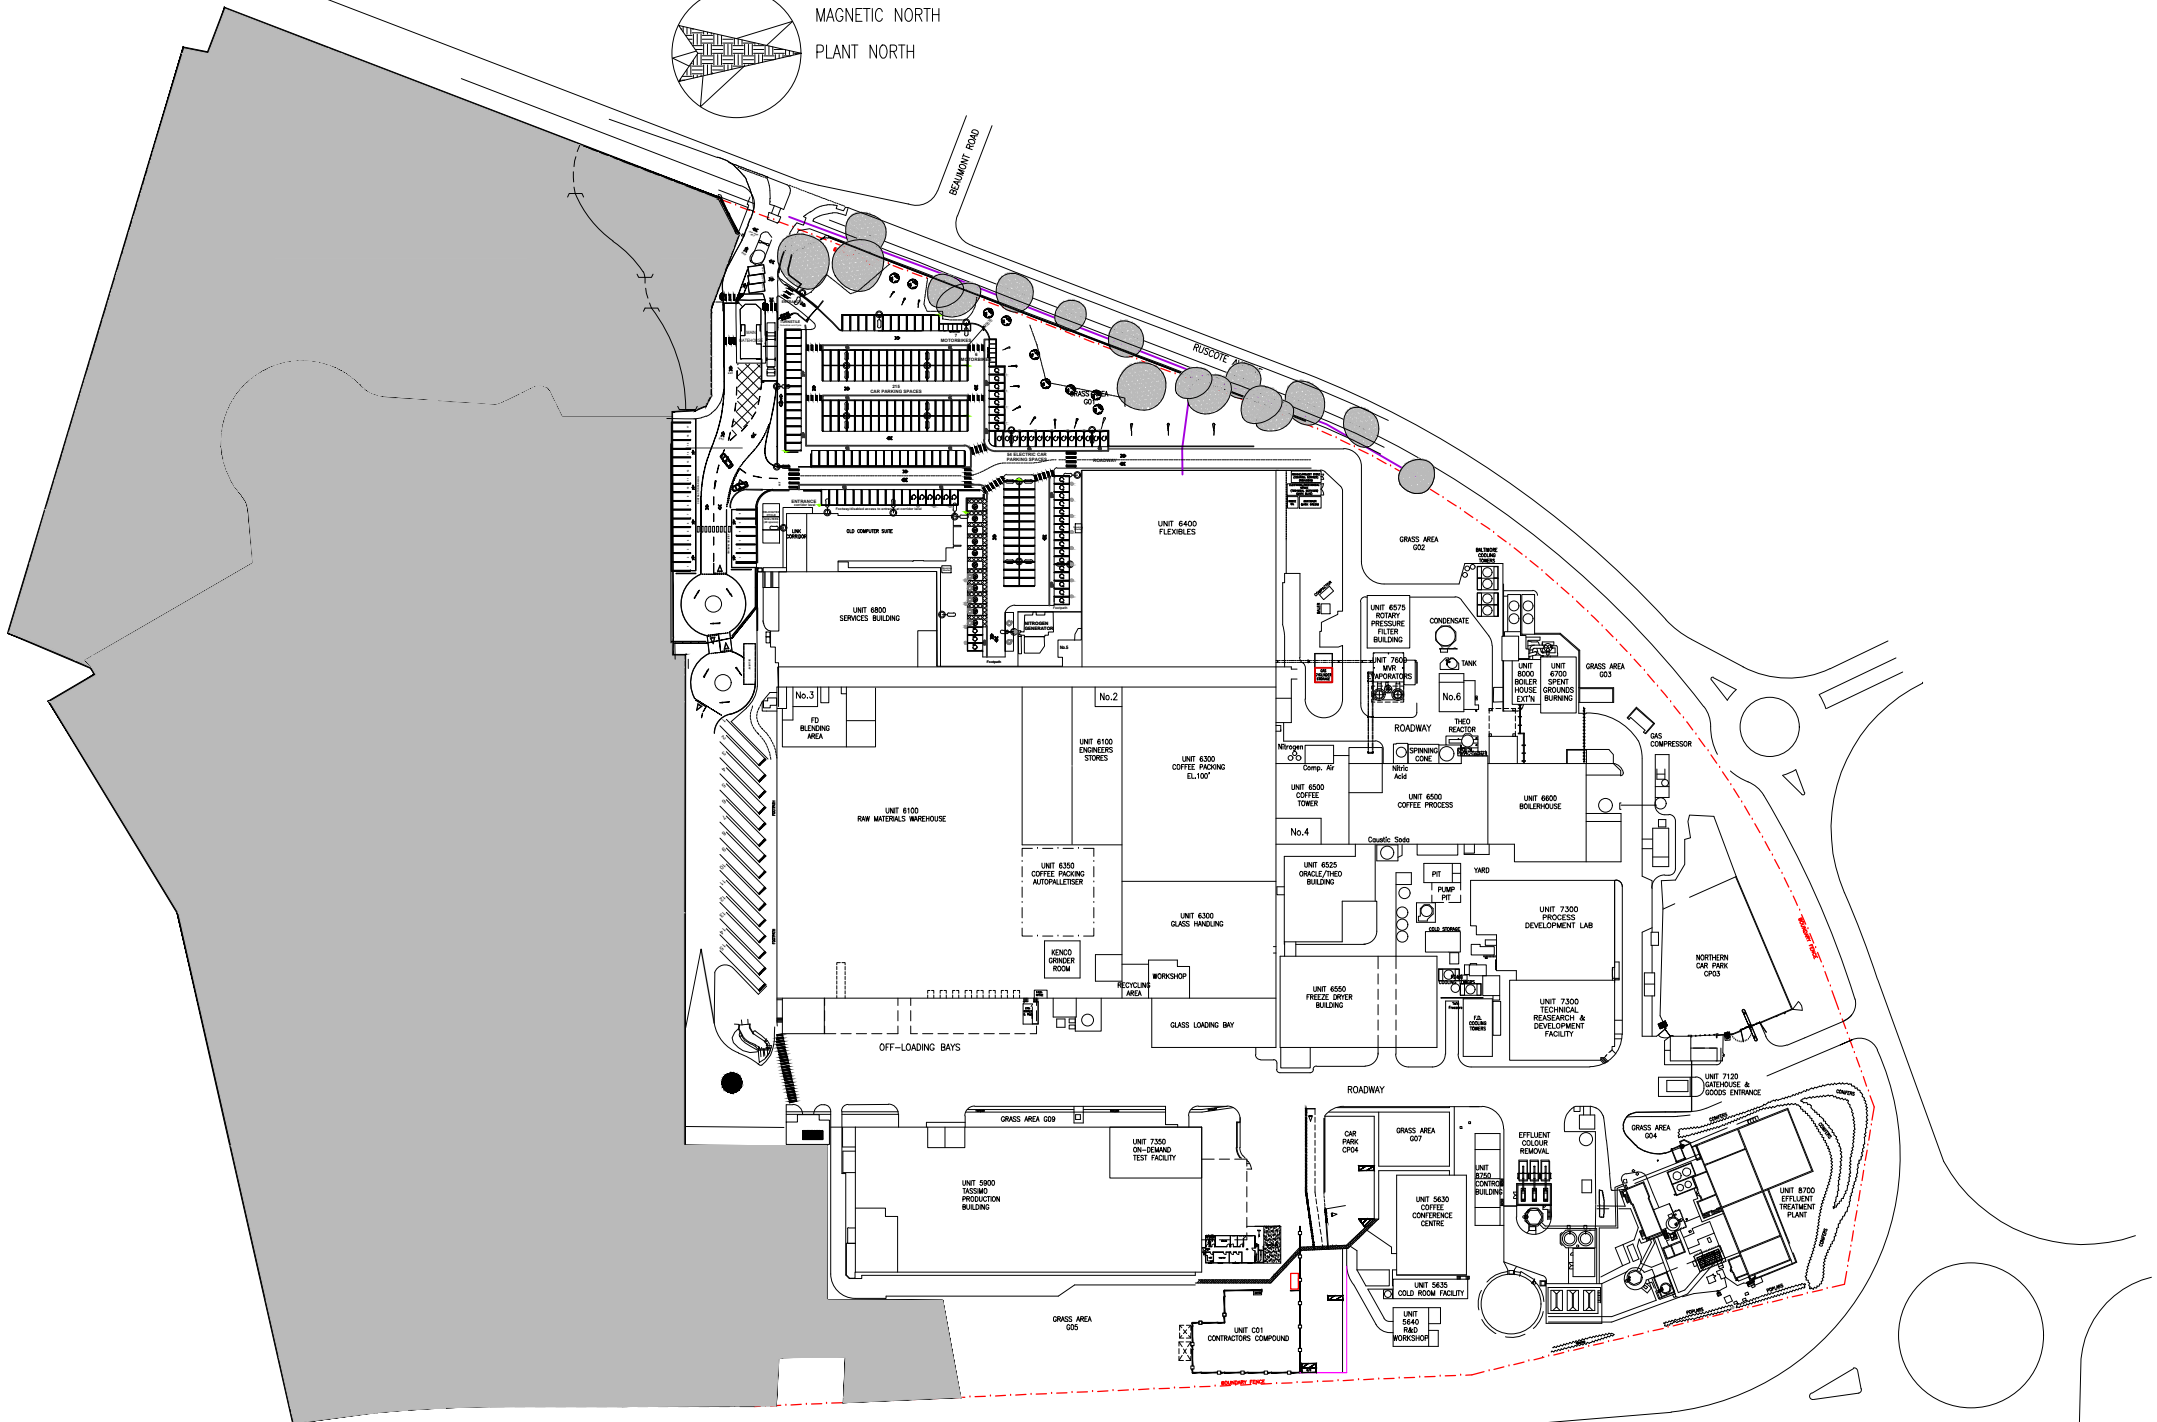

SOUTHAM ROAD

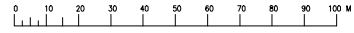

SCALE