


Copyright © Pegasus Group Limited. All Rights Reserved. Document No: P16-0631_129. Project Name: Heyford Park. Date: 03/03/2023. Scale: 1:5000 @ A1. Drawing No: P16-0631_129. Sheet No: __. Rev: C. Client: Dorchester Group.

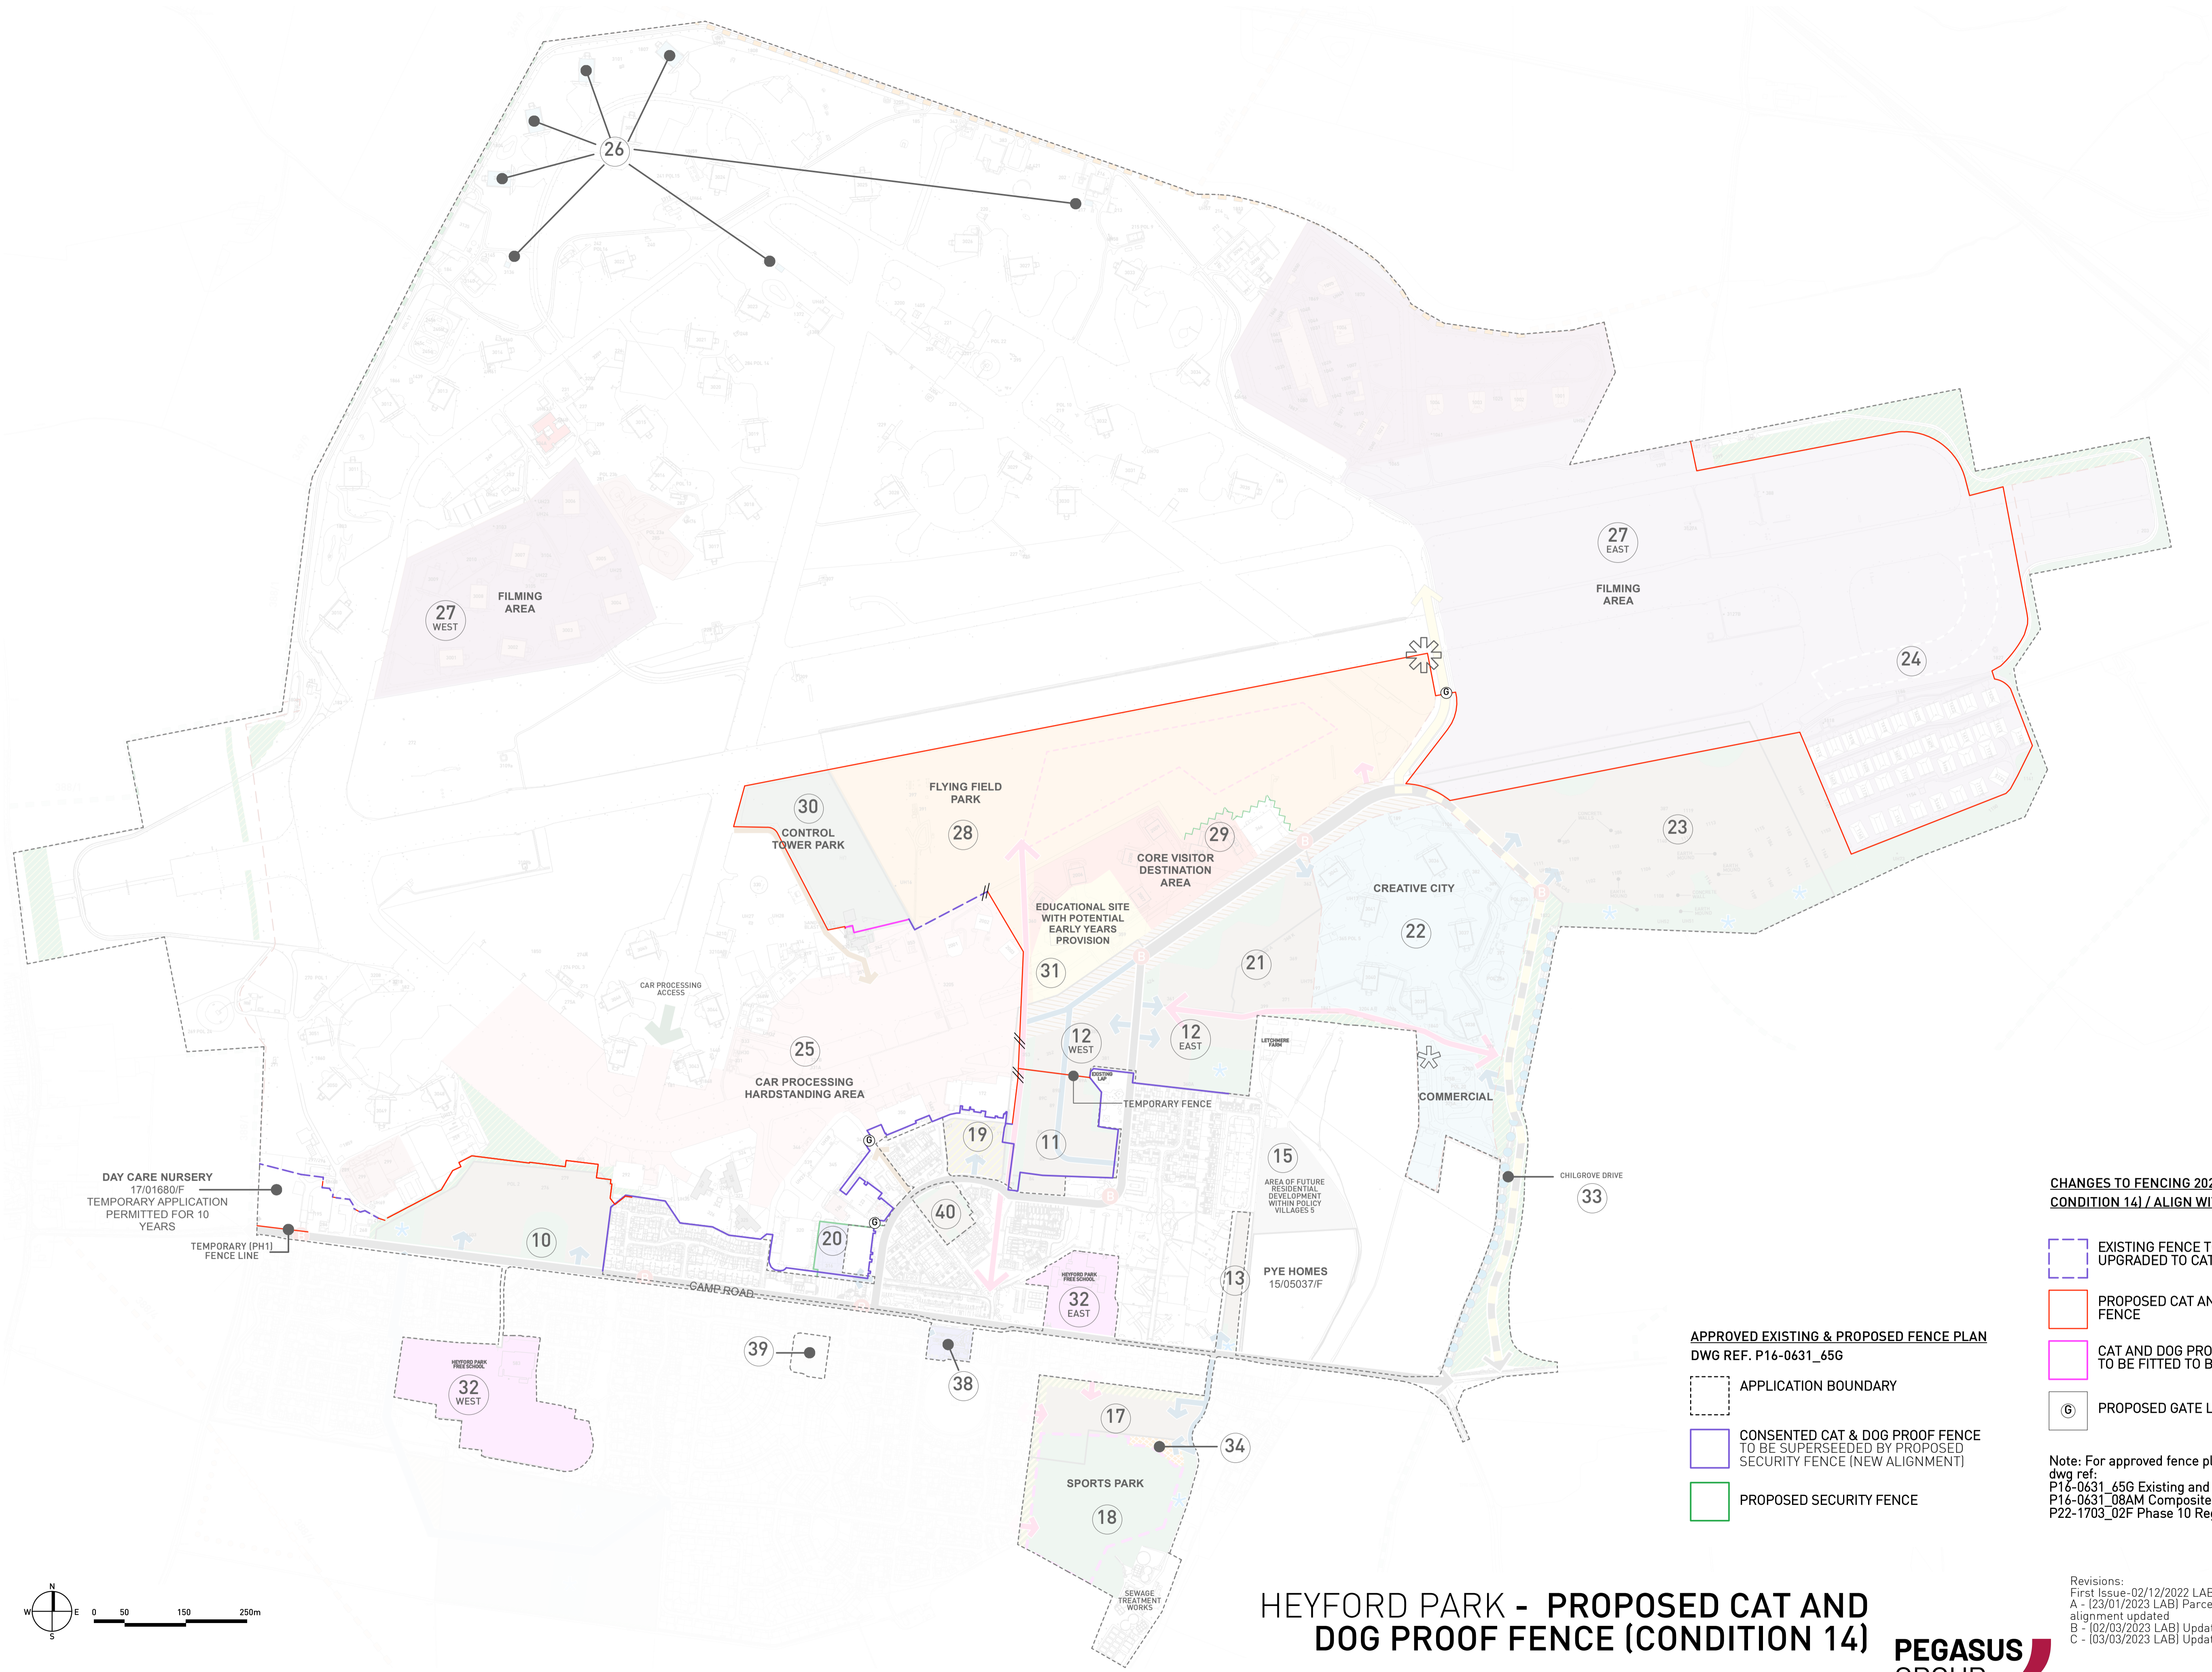

CHANGES TO FENCING 2022 (TO DISCHARGE CONDITION 14) / ALIGN WITH APPROVALS

- EXISTING FENCE TO BE RETAINED - UPGRADED TO CAT AND DOG PROOF
- PROPOSED CAT AND DOG PROOF FENCE
- CAT AND DOG PROOF ANTI-CLIMB FEATURES TO BE FITTED TO BLAST WALL STRUCTURES
- G PROPOSED GATE LOCATION

**APPROVED EXISTING & PROPOSED FENCE PLAN
DWG REF. P16-0631_65G**

- APPLICATION BOUNDARY
- CONSENTED CAT & DOG PROOF FENCE TO BE SUPERSEDED BY PROPOSED SECURITY FENCE (NEW ALIGNMENT)
- PROPOSED SECURITY FENCE

Note: For approved fence plans, refer to dwg ref: P16-0631_65G Existing and Proposed Fence Plan P16-0631_08AM Composite Parameter Plan P22-1703_02F Phase 10 Regulating Plan

Revisions:
 First Issue-02/12/2022 LAB
 A - (23/01/2023 LAB) Parcel 10 cat & dog proof fence alignment updated
 B - (02/03/2023 LAB) Updates to client comment
 C - (03/03/2023 LAB) Updates to client comment

HEYFORD PARK - PROPOSED CAT AND DOG PROOF FENCE (CONDITION 14)

