



Note: - See General Arrangement Plan S1209-S278-03 for Section locations

Section A-A Chainage 15m (1:25)

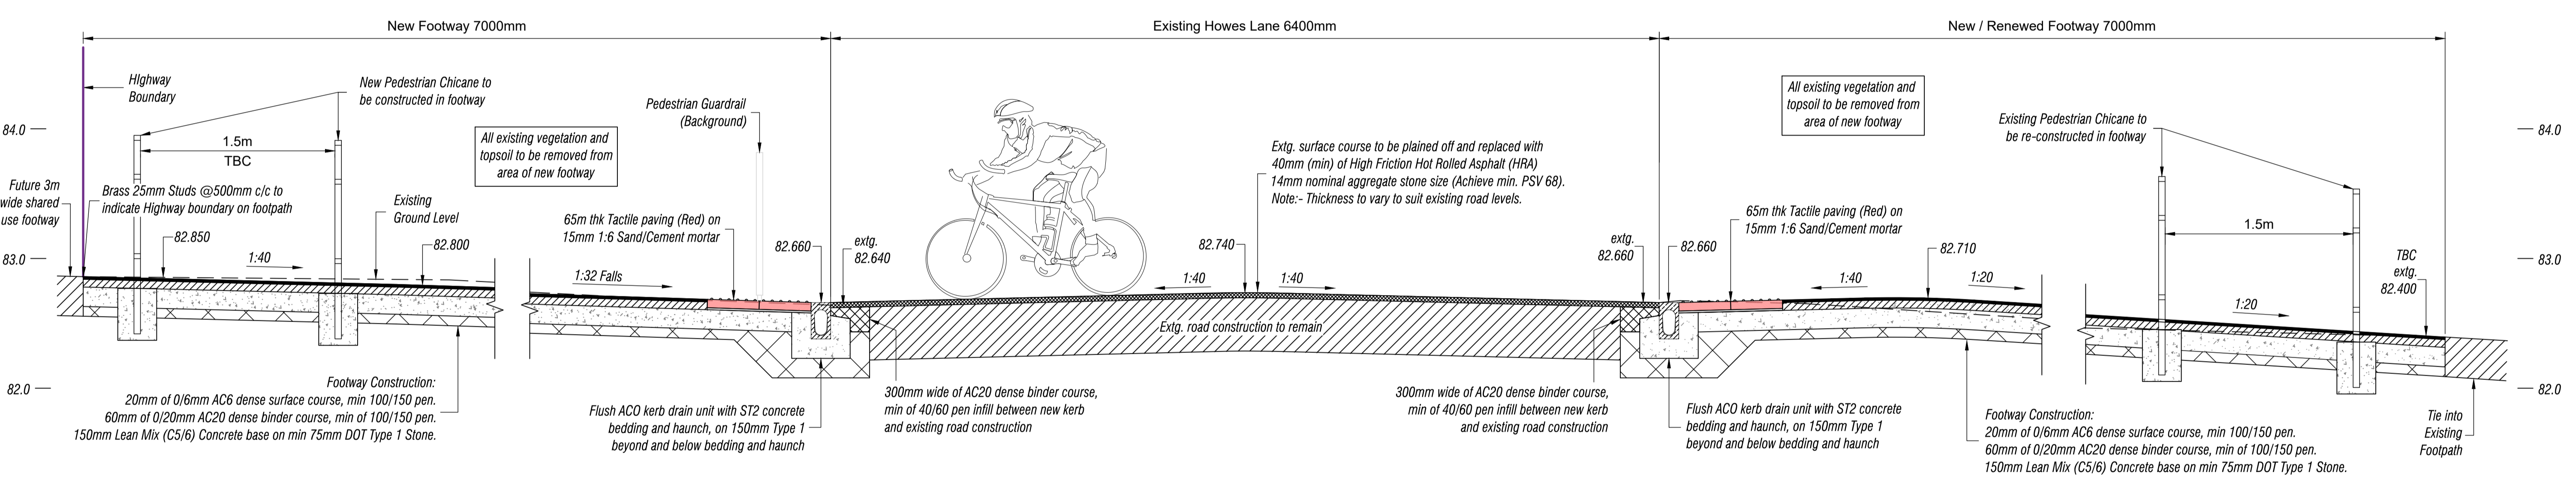

Section B-B Chainage 30m (1:25)

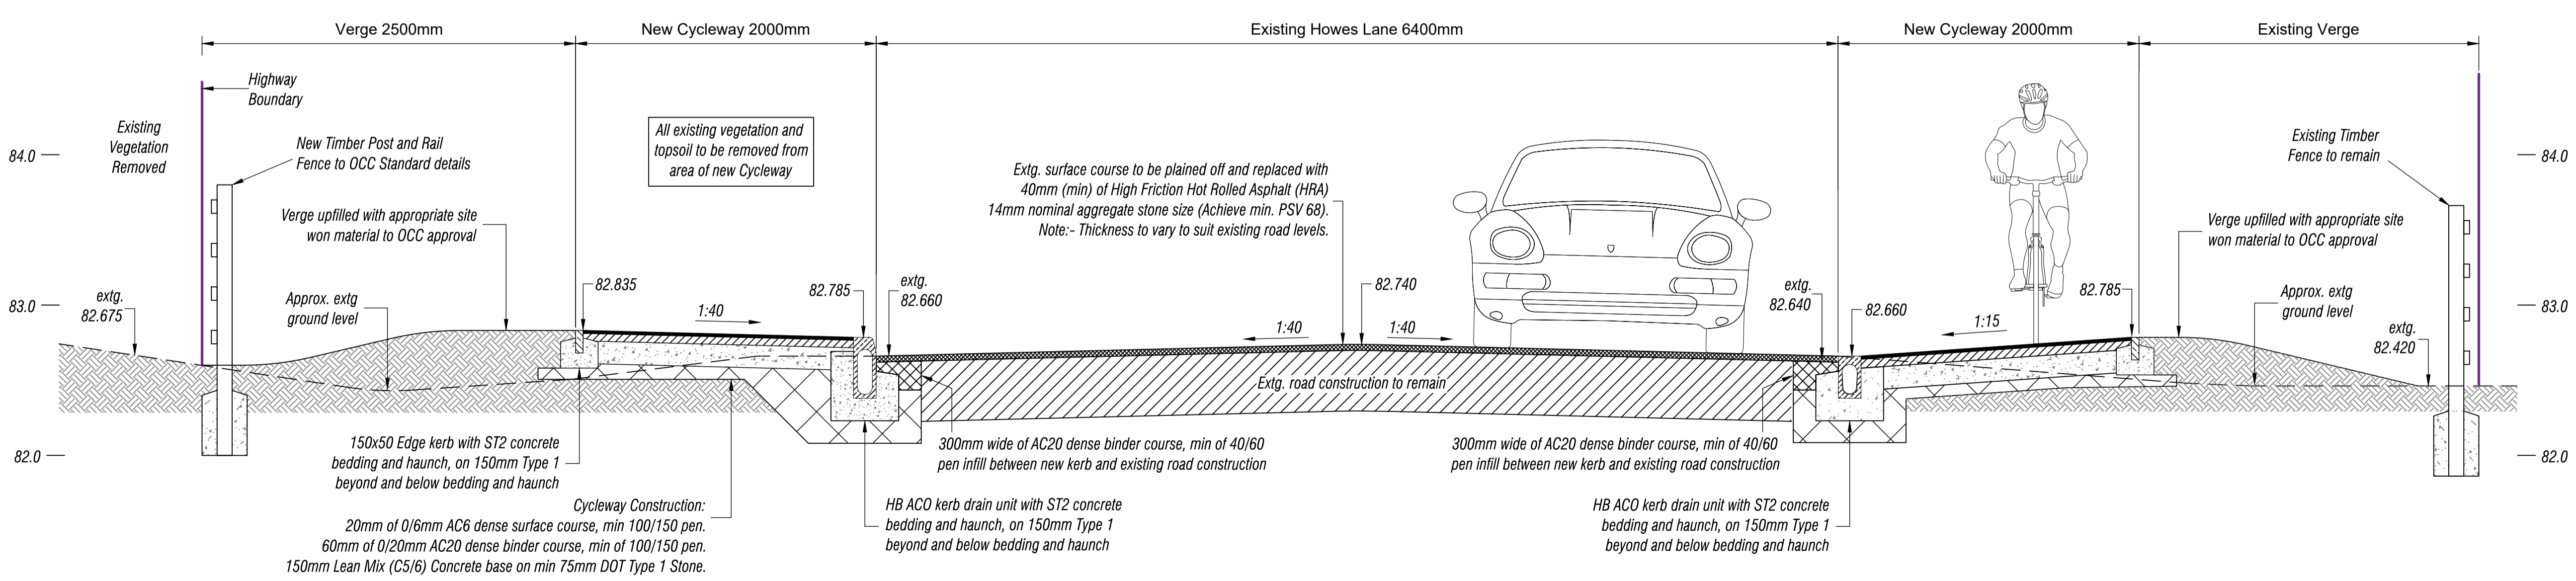

Section C-C Chainage 45m (1:25)

S278 AGREEMENT

Rev	Date	Revision Description
A	17.04.23	S278 Agreement Application Issue
Revision Schedule		
Project Title		
Axis J9 - Bicester		
Client		
ALBION LAND		
Drawing Title		
S278 WORKS (Phase 3) Highway Cross Sections		
BAILEY JOHNSON HAYES Consulting Engineers		
ST.ALBANS: Suite 4, Phoenix House, 63 Campfield Rd, ST.ALBANS, Herts AL1 5FL		
Scale	1:25 @A1	Drawing Number
Date	24.03.23	S1209-S278-05A
Drawn	DC	