
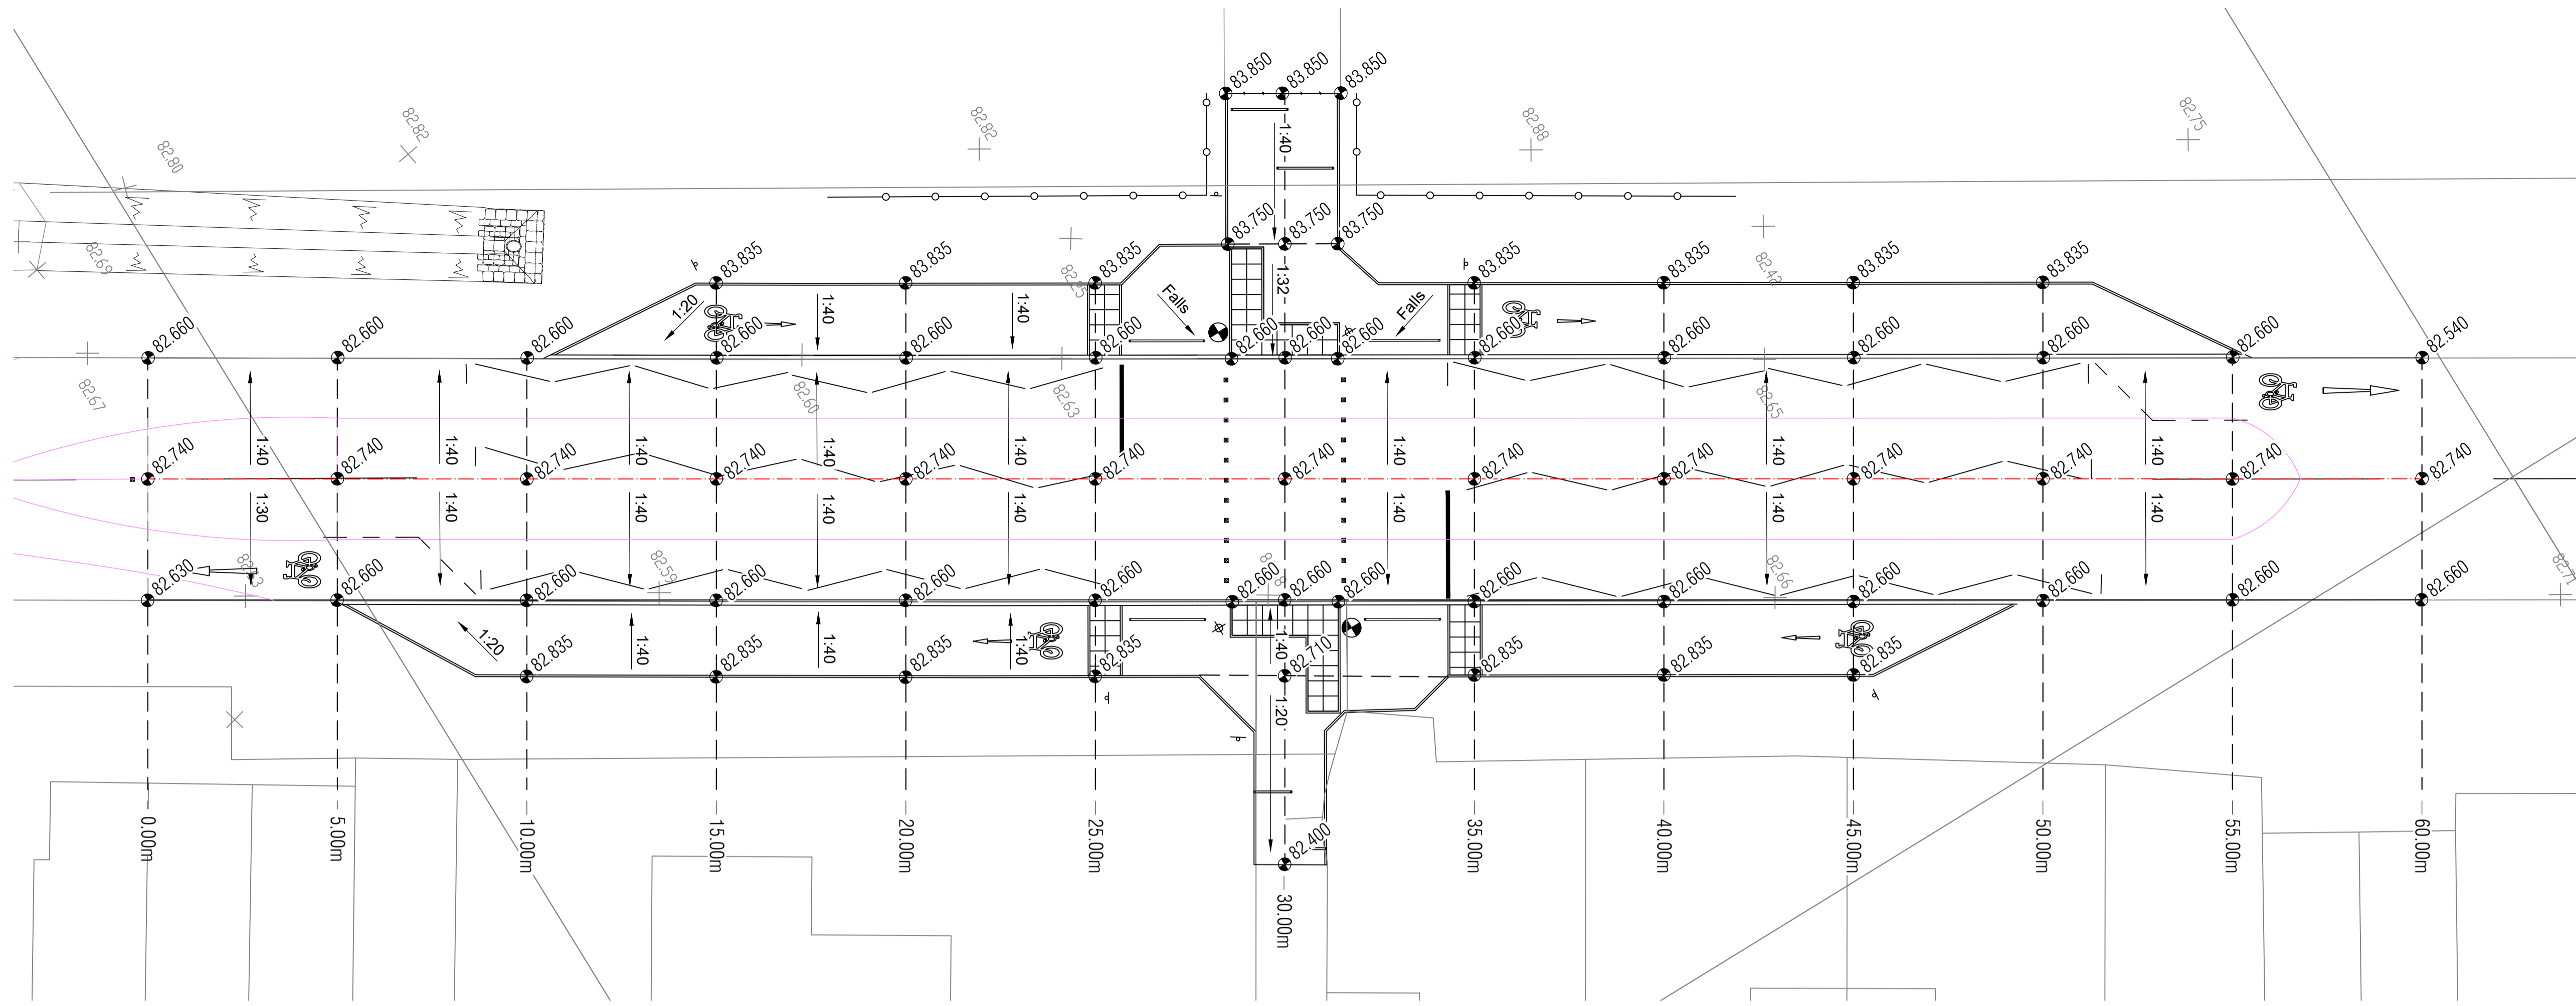


NOTES

- 1. This drawing is to be read in conjunction with all relevant Architects and Bailey Johnson Hayes drawings and specifications.
- 2. Do not scale. Work only to figured dimensions.
- 3. All dimensions to be confirmed on site prior to commencement of work.
- 4. Proposed Layout in accordance with planning approved Access Road General Arrangement Plan 14042-60-GA (N).
- 5. All works subject to agreement by Oxfordshire County Council (OCC) Road Agreements department.
- 6. This document contains OS data © Crown copyright 2019.

SCALE

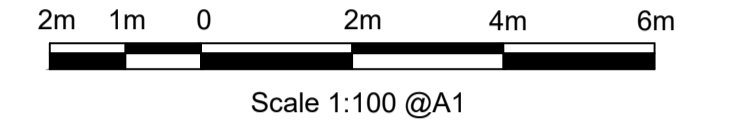

Levels & Contours Plan 1:100



S278 AGREEMENT

Rev	Date	Revision Description
A	18.04.23	S278 Agreement Application Issue

Revision Schedule

Project Title  
**Axis J9 - Bicester**



Drawing Title  
**S278 WORKS (Phase 3)  
Road Levels and Long. Section**

**BAILEY JOHNSON HAYES**  
Consulting Engineers

Scale	1:100 @A1	Drawing Number	S1209-S278-08A
Date	24.03.23	Drawn	
Drawn	DC		

Longitudinal Section 1:100