



Note: - All existing lining to be refreshed within the vicinity of the agreed works.

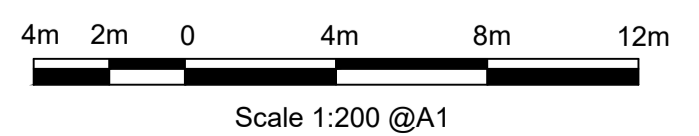

Signing & Lining Plan 1:200

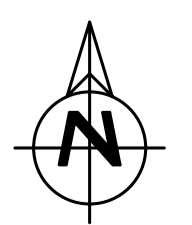

For typical construction details of sign post bases, road studs, signage notes and lining notes, see details drawing No. S1209-S278-06. All details to be in accordance with approved OCC Standard details.



*Note: To be removed 3 months from completion of new crossing	
FONT: HIGHWAY GOTHIC	SIGN FACE
DETAIL COLOUR - WHITE	HEIGHT - 900mm
BACKGROUND COLOUR - RED	WIDTH - 900mm
BOARDER COLOUR - WHITE	AREA - 0.80 SQ.m
MATERIAL - CLASS RA2	X-HEIGHT - 100mm
BASE WIDTH: 450mm	POST NO: 1
BASE LENGTH: 450mm	CENTRES: N/A
BASE DEPTH: 750mm	POST LENGTH: 3300mm
VOLUME: 0.15 m ³ / cu	POST SIZE: 890 CHS
MOUNTING HEIGHT: 1600mm	ILLUMINATED: No



*Note: To be removed 3 months from completion of new crossing	
FONT: HIGHWAY GOTHIC	SIGN FACE
DETAIL COLOUR - WHITE	HEIGHT - 900mm
BACKGROUND COLOUR - RED	WIDTH - 900mm
BOARDER COLOUR - WHITE	AREA - 0.80 SQ.m
MATERIAL - CLASS RA2	X-HEIGHT - 100mm
BASE WIDTH: 450mm	POST NO: 1
BASE LENGTH: 450mm	CENTRES: N/A
BASE DEPTH: 750mm	POST LENGTH: 3300mm
VOLUME: 0.15 m ³ / cu	POST SIZE: 890 CHS
MOUNTING HEIGHT: 1600mm	ILLUMINATED: No



FONT: HIGHWAY GOTHIC	SIGN FACE
DETAIL COLOUR - WHITE	HEIGHT - 300mm
BACKGROUND COLOUR - BLUE	WIDTH - 300mm
BOARDER COLOUR - WHITE	AREA - 0.07 SQ.m
MATERIAL - CLASS RA2	X-HEIGHT - 30mm
BASE WIDTH: 350mm	POST NO: 1
BASE LENGTH: 350mm	CENTRES: N/A
BASE DEPTH: 600mm	POST LENGTH: 2550mm
VOLUME: 0.074 m ³ / cu	POST SIZE: 760 CHS
MOUNTING HEIGHT: 1600mm	ILLUMINATED: No



FONT: HIGHWAY GOTHIC	SIGN FACE
DETAIL COLOUR - WHITE	HEIGHT - 300mm
BACKGROUND COLOUR - BLUE	WIDTH - 300mm
BOARDER COLOUR - WHITE	AREA - 0.07 SQ.m
MATERIAL - CLASS RA2	X-HEIGHT - 30mm
BASE WIDTH: 350mm	POST NO: 1
BASE LENGTH: 350mm	CENTRES: N/A
BASE DEPTH: 600mm	POST LENGTH: 3350mm
VOLUME: 0.074 m ³ / cu	POST SIZE: 760 CHS
MOUNTING HEIGHT: 2400mm	ILLUMINATED: No



FONT: HIGHWAY GOTHIC	SIGN FACE
DETAIL COLOUR - WHITE	HEIGHT - 300mm
BACKGROUND COLOUR - BLUE	WIDTH - 300mm
BOARDER COLOUR - WHITE	AREA - 0.07 SQ.m
MATERIAL - CLASS RA2	X-HEIGHT - 30mm
BASE WIDTH: 350mm	POST NO: 1
BASE LENGTH: 350mm	CENTRES: N/A
BASE DEPTH: 600mm	POST LENGTH: 2550mm
VOLUME: 0.074 m ³ / cu	POST SIZE: 760 CHS
MOUNTING HEIGHT: 1600mm	ILLUMINATED: No



FONT: HIGHWAY GOTHIC	SIGN FACE
DETAIL COLOUR - WHITE	HEIGHT - 300mm
BACKGROUND COLOUR - BLUE	WIDTH - 300mm
BOARDER COLOUR - WHITE	AREA - 0.07 SQ.m
MATERIAL - CLASS RA2	X-HEIGHT - 30mm
BASE WIDTH: 350mm	POST NO: 1
BASE LENGTH: 350mm	CENTRES: N/A
BASE DEPTH: 600mm	POST LENGTH: 2550mm
VOLUME: 0.074 m ³ / cu	POST SIZE: 760 CHS
MOUNTING HEIGHT: 1600mm	ILLUMINATED: No






FONT: HIGHWAY GOTHIC	SIGN FACE
DETAIL COLOUR - WHITE	HEIGHT - 170mm
BACKGROUND COLOUR - BLUE	WIDTH - 400mm
BOARDER COLOUR - WHITE	AREA - 0.65 SQ.m
MATERIAL - CLASS RA2	X-HEIGHT - 40mm
BASE WIDTH: 350mm	POST NO: 1
BASE LENGTH: 350mm	CENTRES: N/A
BASE DEPTH: 600mm	POST LENGTH: 2550mm
VOLUME: 0.074 m ³ / cu	POST SIZE: 760 CHS
MOUNTING HEIGHT: 1600mm	ILLUMINATED: No



FONT: HIGHWAY GOTHIC	SIGN FACE
DETAIL COLOUR - WHITE	HEIGHT - 300mm
BACKGROUND COLOUR - BLUE	WIDTH - 300mm
BOARDER COLOUR - WHITE	AREA - 0.07 SQ.m
MATERIAL - CLASS RA2	X-HEIGHT - 30mm
BASE WIDTH: 350mm	POST NO: 1
BASE LENGTH: 350mm	CENTRES: N/A
BASE DEPTH: 600mm	POST LENGTH: 2550mm
VOLUME: 0.074 m ³ / cu	POST SIZE: 760 CHS
MOUNTING HEIGHT: 1600mm	ILLUMINATED: No

Sign Schedule 1:25

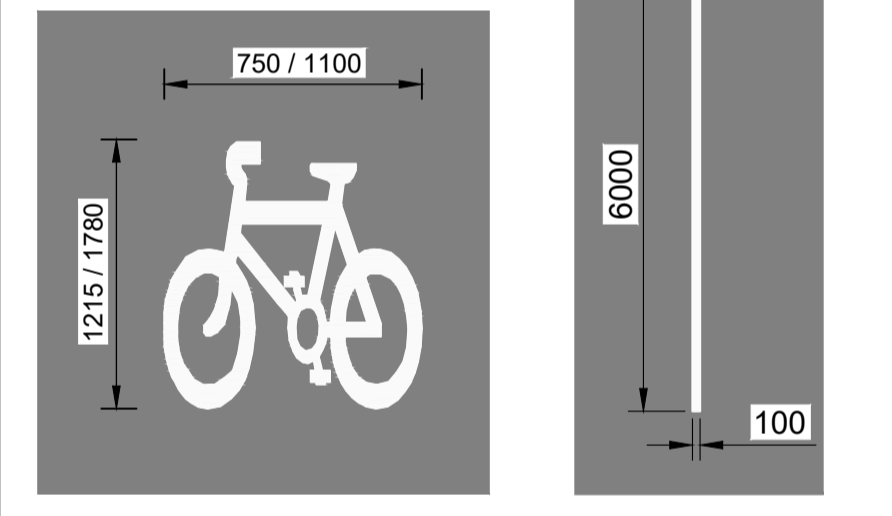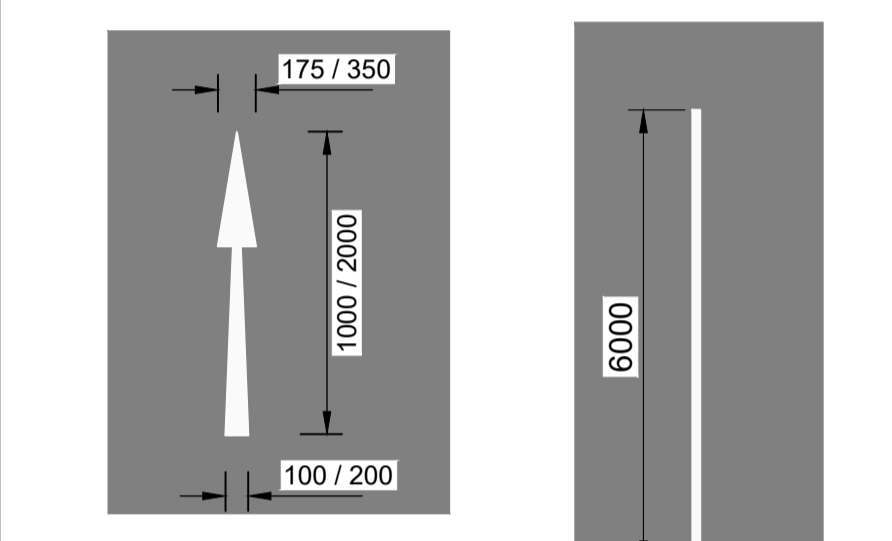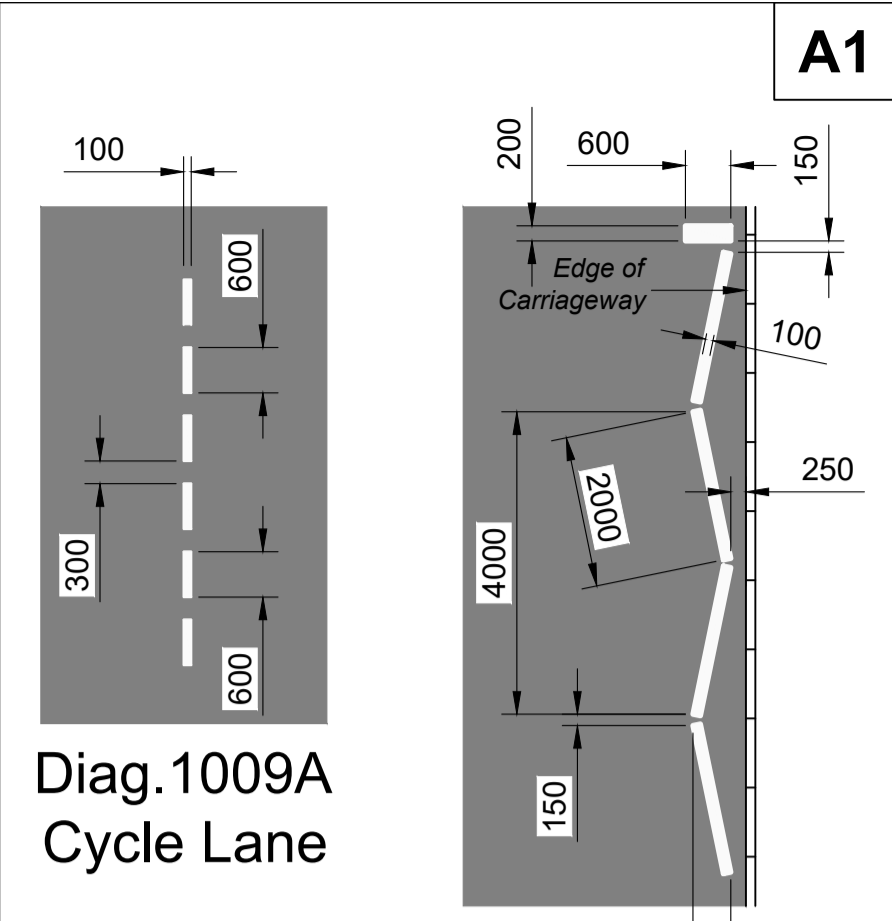

S278 AGREEMENT

A	17.04.23	S278 Agreement Application Issue
Rev	Date	Revision Description

Revision Schedule	
Project Title	Axis J9 - Bicester



Drawing Title
**S278 WORKS (Phase 3)
Signing and Lining Plan**

BAILEY JOHNSON HAYES
Consulting Engineers

Scale	1:200 @A1	Drawing Number	S1209-S278-04A
Date	24.03.23		
Drawn	DC		