


ALL DIMENSIONS IN MILLIMETRES
UNLESS STATED OTHERWISE
IF IN DOUBT ASK

DO NOT SCALE

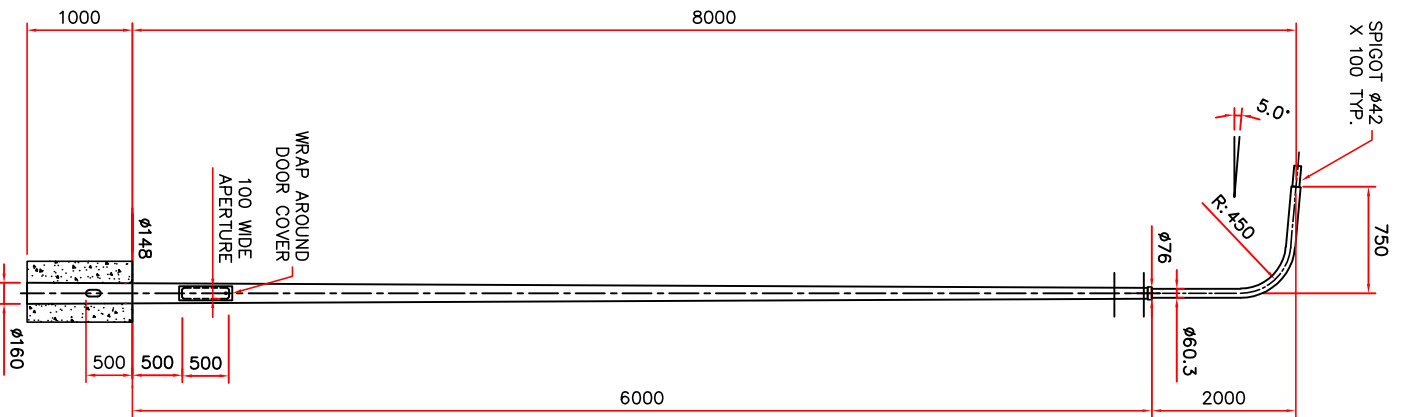

LANTERN MAXIMUM WEIGHT / AREA: 13.1 kg / 0.12 m².
FINISH: GALVANISED TO BS EN 1461 + FINISHED TO SPECIFICATION

REV.	DESCRIPTION	FINISH:	AS ABOVE	HM	HM	DATE
01	UPDATED TO CURRENT SUPPLY & ITEM CODE					14.08.17
00	ISSUED FOR INFORMATION					28/10/13

MATERIAL: S235
FINISH: AS ABOVE
COLUMN WEIGHT: 68kg.

TITLE:
8M C12R CONICAL COLUMN S/ARM
COLUMN CODE(GALV): 1021205UGX.

SCALE: NTS
Sht. 1 of 1

DRAWN: BS8888, TOL: BSEN40.2	NAME	DATE			TS17 9LT
COPYRIGHT	DRAWN	28/10/13	STAINTON		TEL No.: 01642 766242
THIS DRAWING IS THE PROPERTY OF VALMONT STAINTON & MUST NOT BE USED OR REPRODUCED WITHOUT WRITTEN CONSENT.	CHK'D/ APP'D	/	DRG. No. CC6898		FAX No.: 01642 765509
COPYRIGHT © DESIGN RIGHT 1991		/			Rev. 01