



"Empire Road Extension" Chainage 0m to 110m Longitudinal Section 1:250(H) 1:50(V)

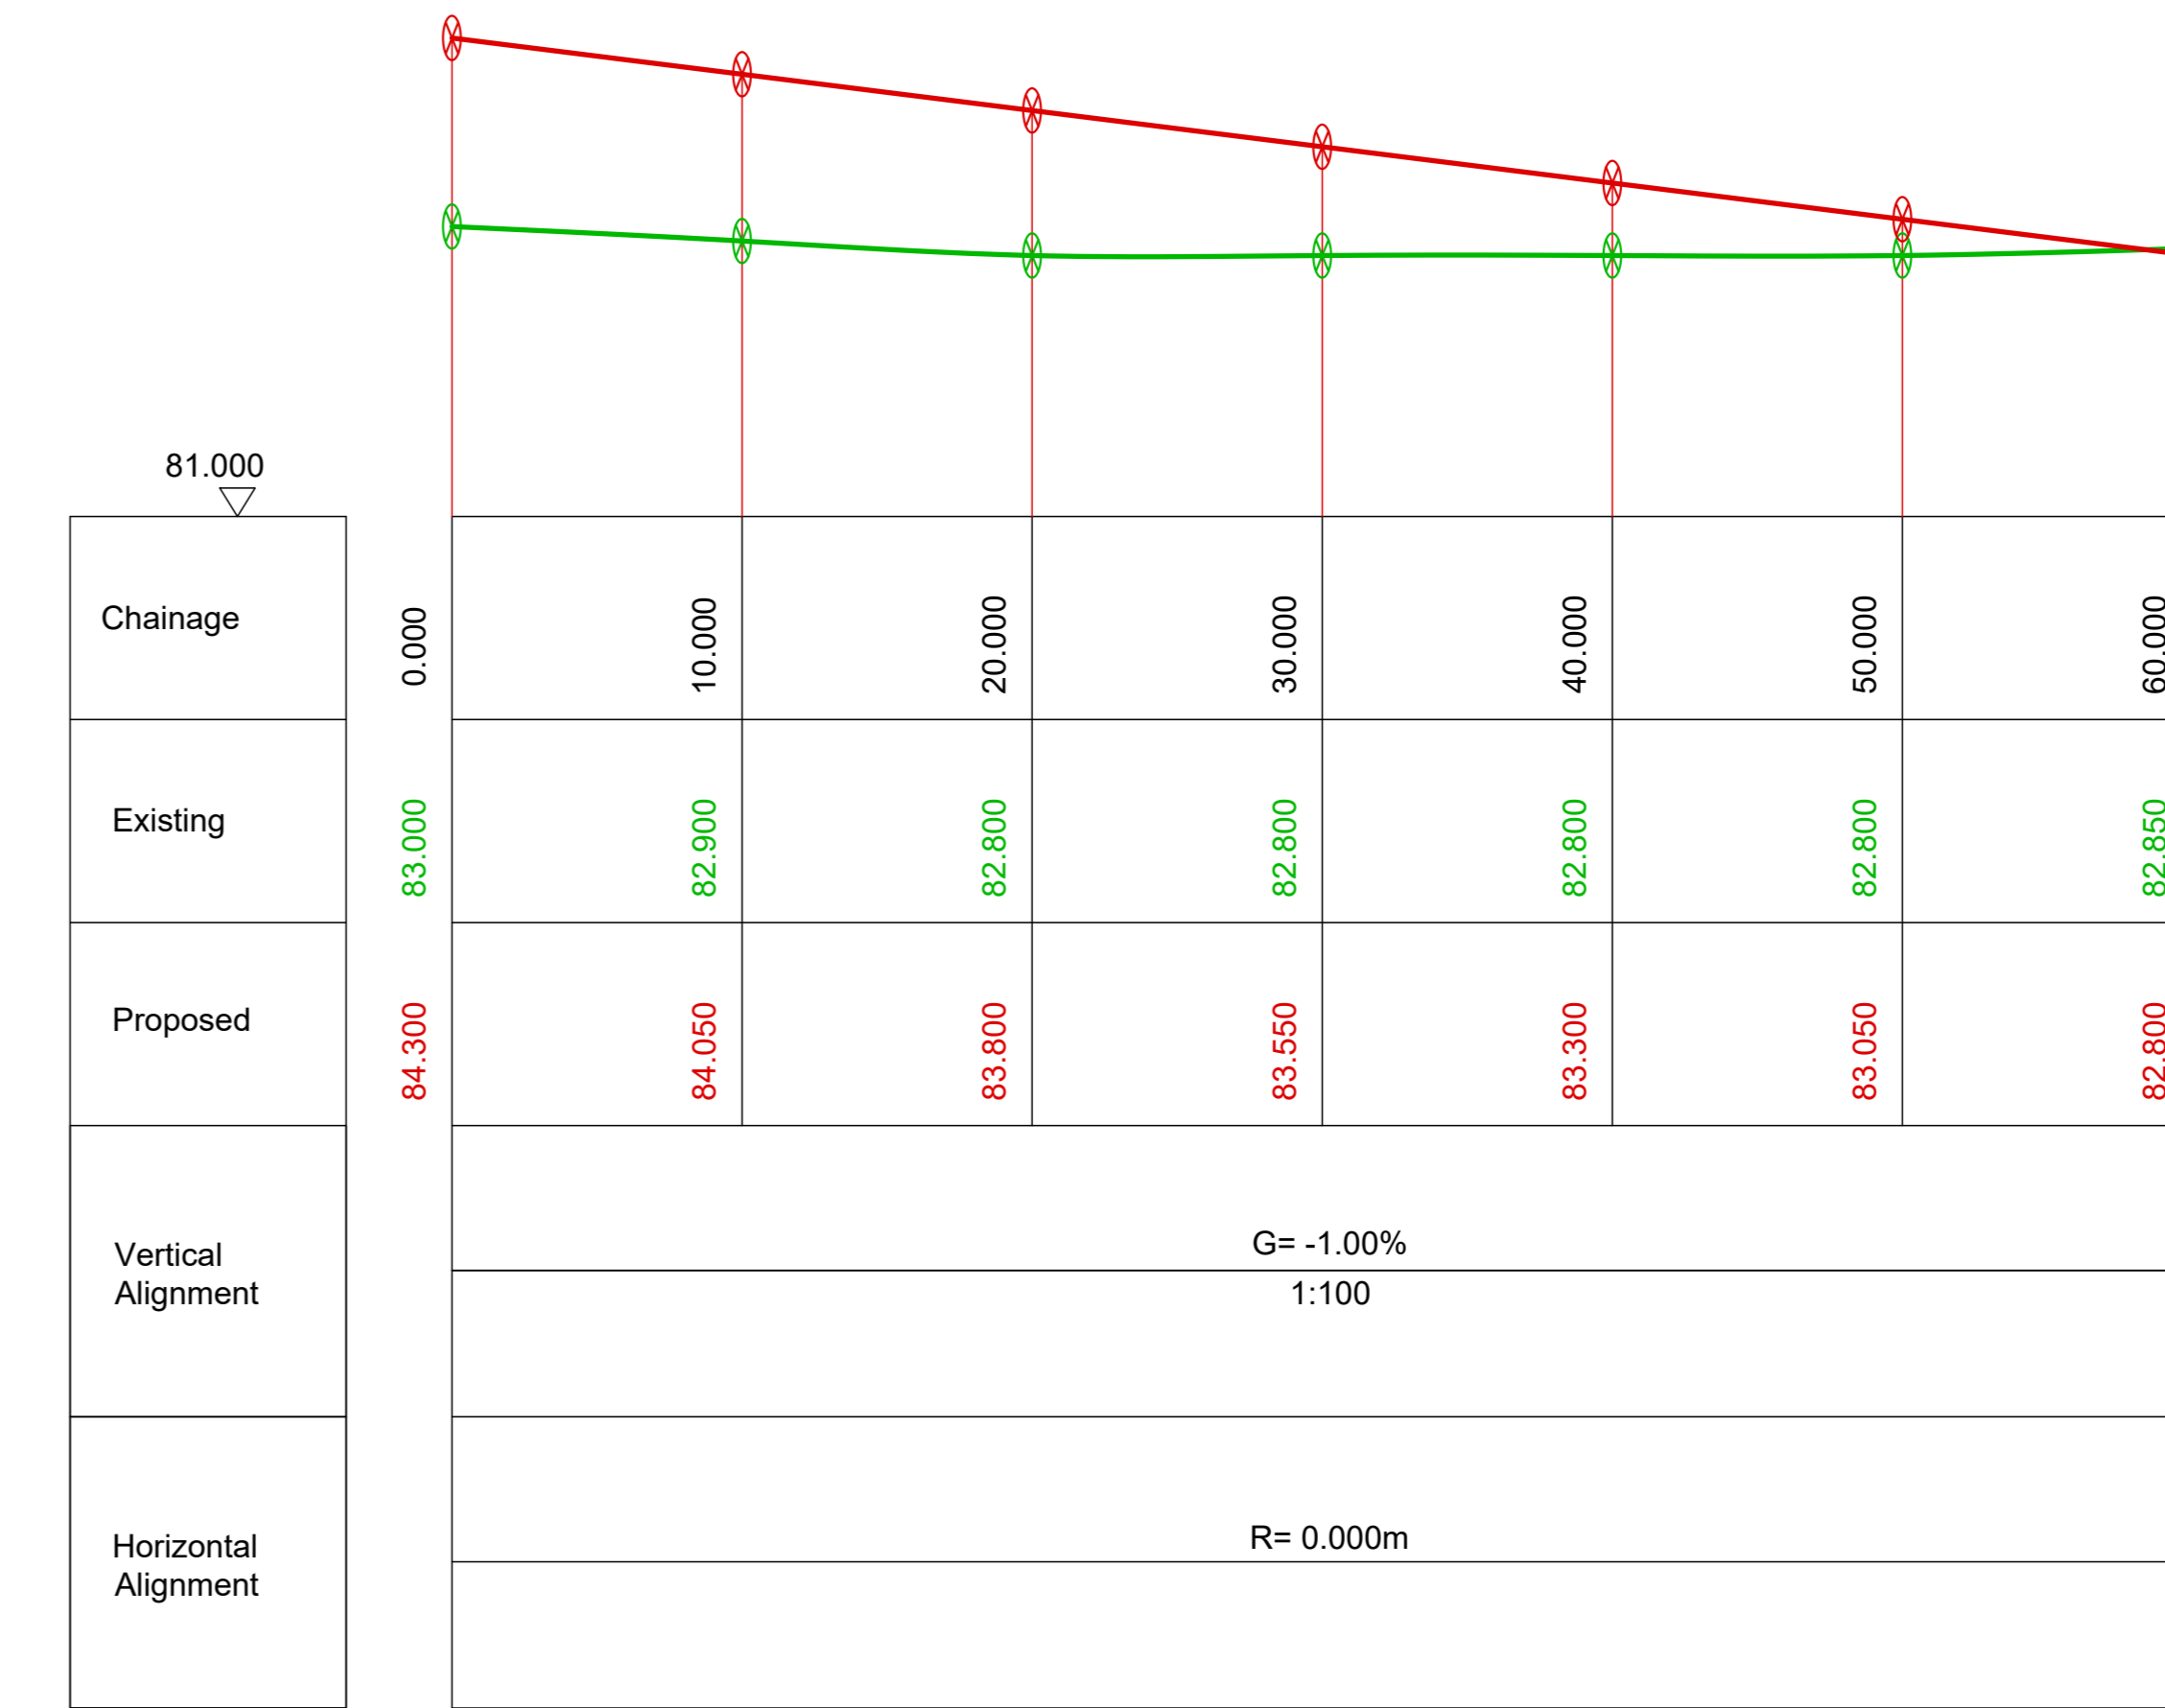

"Howes Lane link footway" Longitudinal Section 1:250(H) 1:50(V)

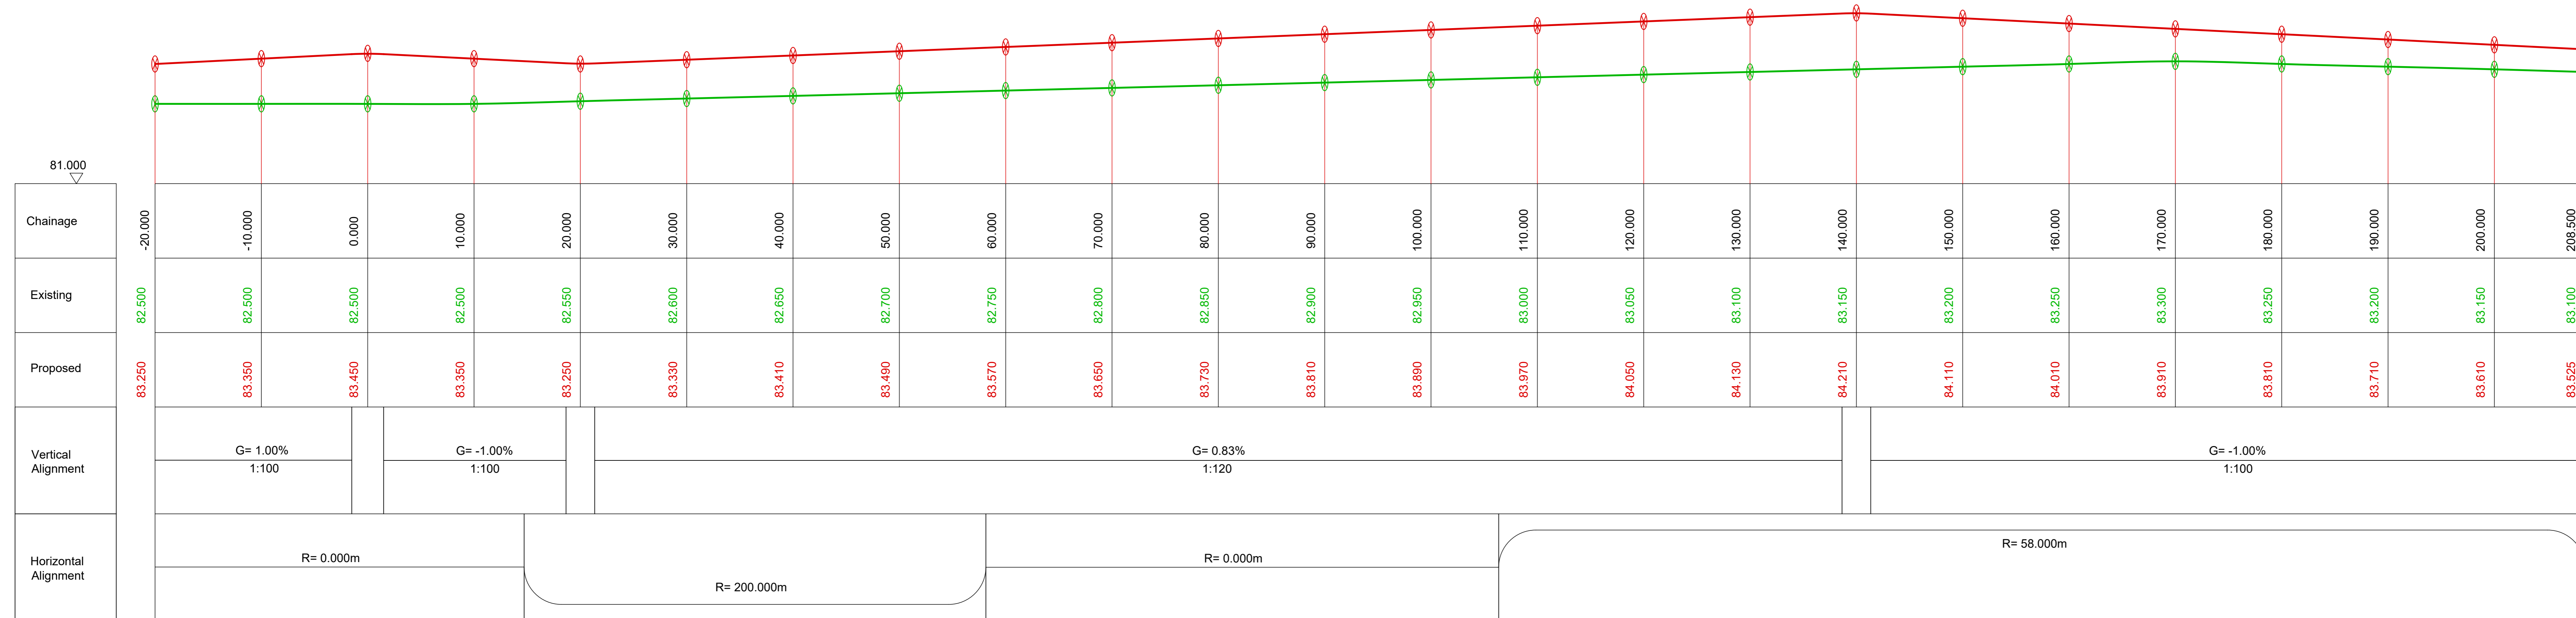

"Strategic Link Road" Chainage -20m to 208.5m Longitudinal Section 1:250(H) 1:50(V)

SLR CONTRIBUTION AGREEMENT

C	29.08.23	Revised to Technical Audit 1 comments
B	30.05.23	Revised to RSA 2 comments
A	15.05.23	Minor revs
Rev	Date	Revision Description

Revision Schedule

Project Title	Axis J9 - Bicester
---------------	--------------------



Drawing Title
Access Road (Phase 3)
Longitudinal Sections

BAILEY JOHNSON HAYES
Consulting Engineers

ST ALBANS: Suite 4, Phoenix House, 63 Campfield Rd, ST ALBANS, Herts AL1 5FL

Scale: 1:250, 50 @A0
Date: 27.04.23
Drawn: JNG
Drawing Number: S1209-AR-12 C