


NOTES


Reproduced from the Ordnance Survey map with the permission of the Controller of Her Majesty's Stationery Office, © Crown Copyright.

C A Cornish & Associates Ltd Licence no LIG0908.

Subject to Statutory Approvals.

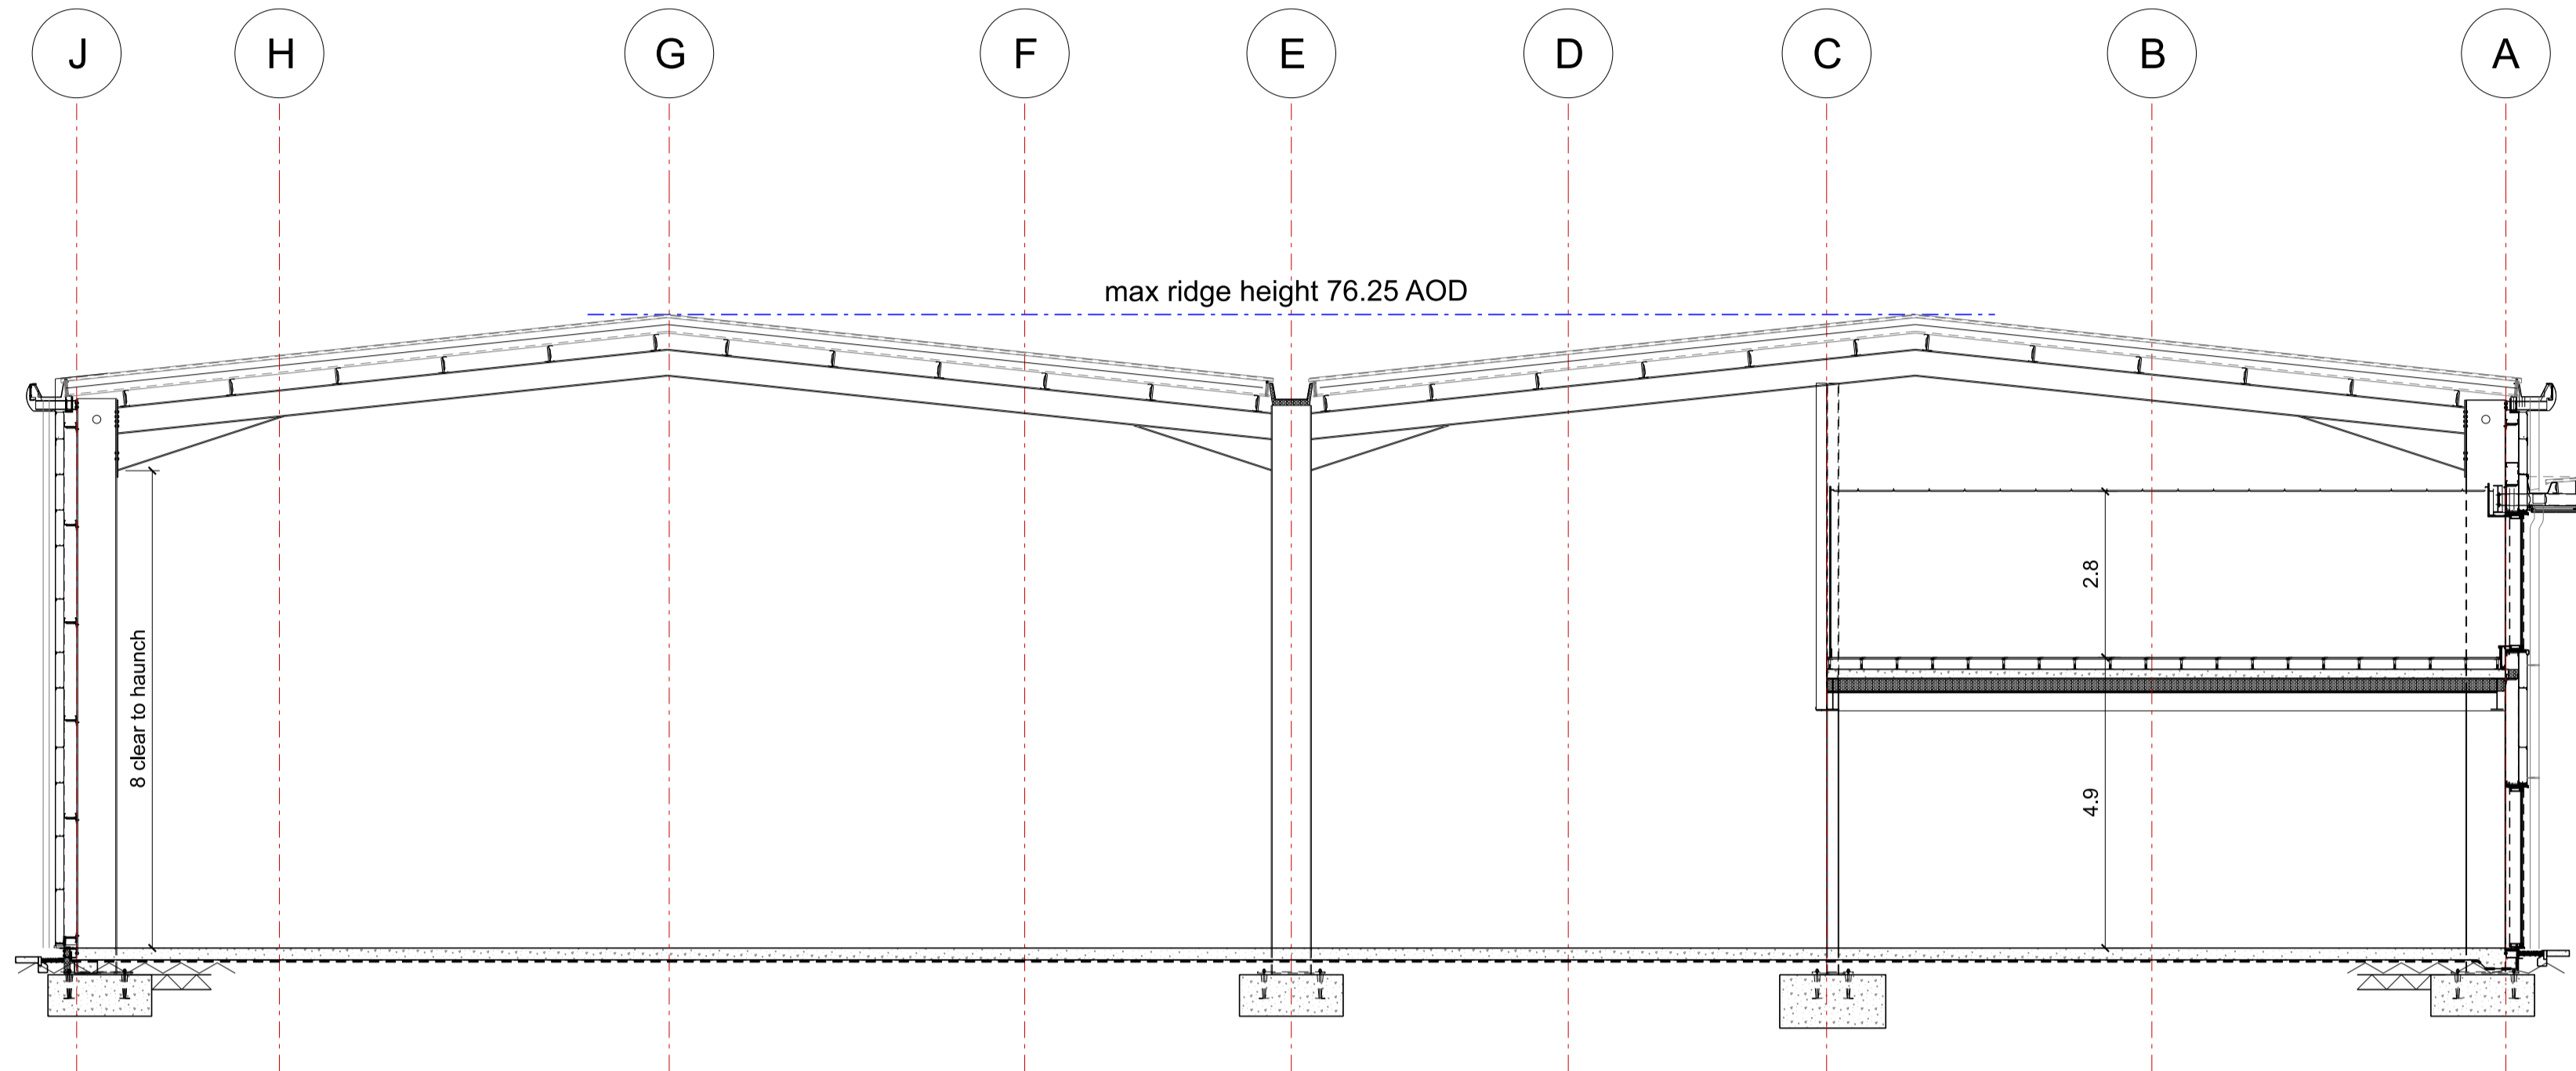

1 Unit 6
009 Short Section

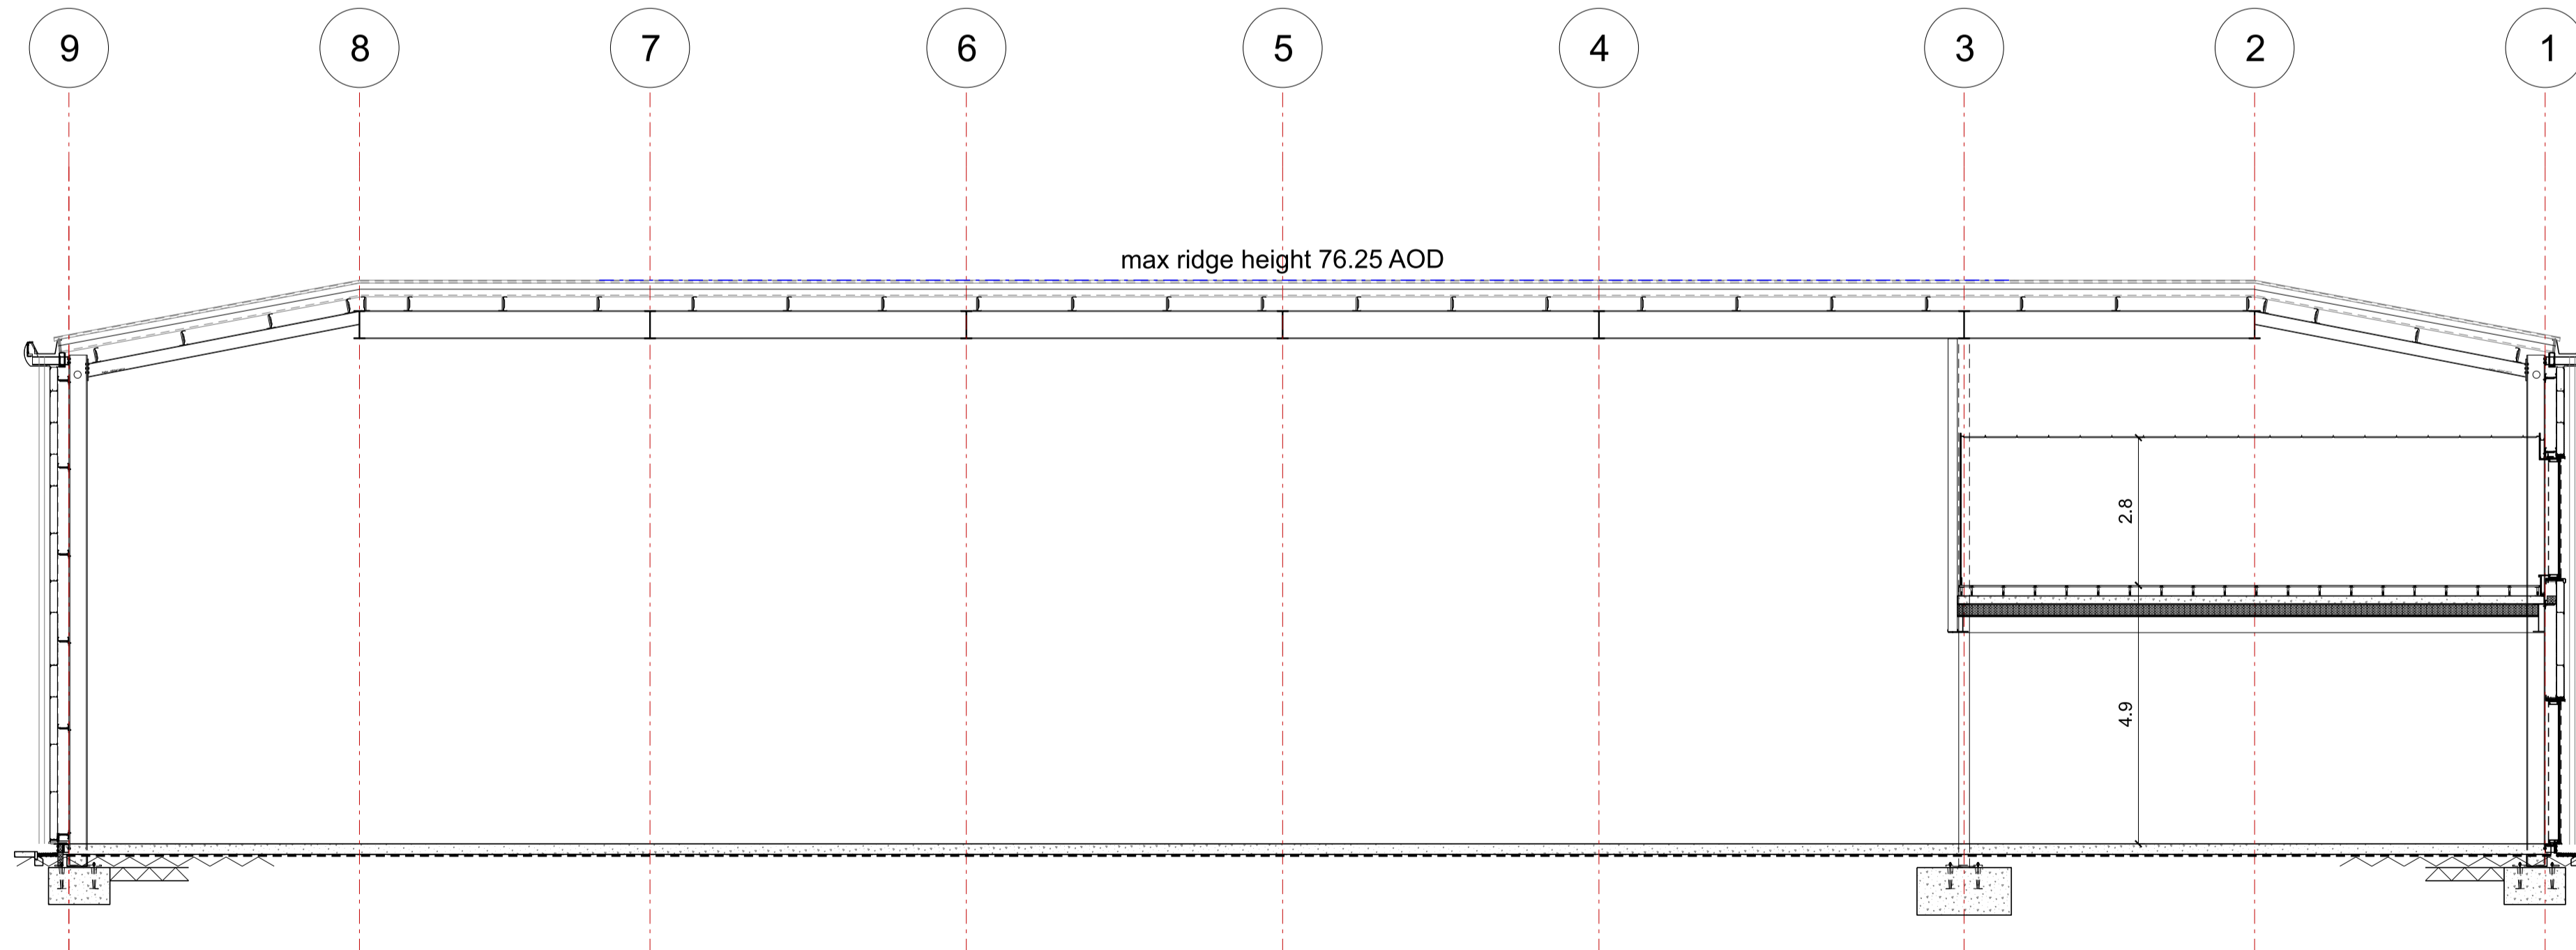

2 Unit 6
009 Long Section

Rev	Description	Chk	Date
A	Roof hips updated.	CB	13/04/2023

27 Greville Street
London EC1N 8SU

tel +44(0)20 7400 2120

enquiries@cornisharchitects.com
www.cornisharchitects.com

RIBA
Chartered Practice

cornisharchitects

Project Title:
CATALYST BICESTER RM4

Drawing Title:
UNIT 6 SECTIONS

Drawing Status:
TOWN PLANNING

Scale:
0 1 metres 8

Drawn By:	Scale:	Date:	Chk'd By:
S K	1:100 @ A1	22/04/2022	C S

ALBION LAND

Drawing No. 22011 - TP - 009 Rev. A

Copyright of Cornish Architects ©