


Grid and Levels to National Grid  
Projection OSTN15 and OSGM15

Name	Easting	Northing	Height
G1	450148.780	211584.886	64.032
G2	450147.121	211563.867	63.690
G3	450036.693	211466.201	65.352
G4	450018.718	211467.101	65.215
G5	449929.276	211424.634	66.365
G6	449862.198	211403.277	67.093
G7	450027.615	210987.395	70.855
G101	450254.070	210972.611	72.079
G102	450223.628	210989.193	72.176
G103	450138.222	210944.580	72.915
PGM1	450731.025	21133.135	67.813
PGM2	450905.002	21173.527	63.205
PGM3	451177.069	21125.915	58.192
PGM4	451033.246	210935.350	61.504
PGM5	451014.017	210721.147	63.562
PGM6	450828.375	210837.212	70.624
PGM7	450981.480	21103.351	60.326
PGM8	450535.332	210810.802	71.304
PGM9	450642.336	21099.904	67.629
PGM10	450423.310	21111.149	68.533
PGM11	450313.135	211307.171	71.031
PGM12	450642.204	211302.373	66.586
PGM100	450230.907	211638.937	62.893
PGM101	450452.740	211666.856	61.293
PGM102	450322.189	211547.922	63.089
PGM103	450365.591	211686.378	60.543
PGM104	450349.177	211857.165	60.547
STN1	450683.058	211204.672	64.900
STN2	450698.375	211254.085	63.774
STN13	45037.066	211093.762	71.485
STN14	450302.588	21126.695	72.055
STN15	450045.504	211541.524	68.679
STN16	450208.906	211520.784	64.747
STN17	450143.881	211717.600	65.624
STN18	450045.504	211161.534	70.172
STN19	449951.788	212087.864	65.684
STN20	449963.331	212255.081	66.615
STN21	450348.471	210991.434	71.022
STN22	450348.449	210796.876	71.799
STN23	450316.833	210696.384	72.056
STN24	450311.648	210537.050	70.540
STN26	450366.589	210374.725	69.333
STN27	450420.333	210340.218	69.941
STN30	449875.359	212265.705	66.830
T1	450226.107	211189.962	73.252
T2	450239.513	211179.447	73.083
T3	450190.792	211404.038	67.440
T4	450207.651	211409.800	67.828
T5	449816.948	210986.428	69.265
T6	449845.873	210975.122	70.697
T7	450000.553	210973.320	74.270
T8	449974.698	210977.787	74.349

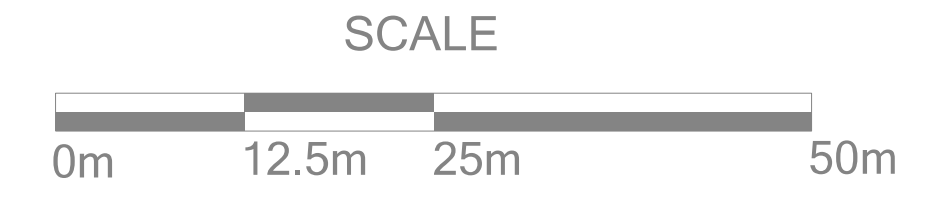

Legend	
AV	Air Valve
BH	Bore Hole
LB	Litter Bin
BL	Bottom
BS	Bus Stop
BT	Telecom Cabinet
BT CAB	Download Cable
CATV	Cable TV Cover
CL	Cover Lamp
DP	Down Pipe
EB	Electrical Box
ECAB	Electrical Cabinet
EOC	End of Trace
FH	Fire Hydrant
FAL	Fire Alarm
FFL	Fire Alarm
FTL	Fire Alarm
FTL CAB	Fire Alarm
GP	Gate Post
GPR	Ground Penetrating Radar
GV	Gas Valve
GY	Gully
H	Height
IL	Invert Level
LM	Lamp Meter
LC	Lamp Column
MH	Manhole
MP	Marker Post
MK-BT	Marker Post (Talepost)
MK-FH	Marker Post (Fire Hydrant)
MK-GV	Marker Post (Gas Valve)
MK-BS	Marker Post (Bus Stop)
MK-WM	Marker Post (Water Meter)
PIT	Pit
RS	Road Sign
SC	Stop Cook (Tram)
SL	Stop Level
SNP	Stop Name-Plate
SP	Slip Post
SV	Stop Valve (Tram)
TL	Threshold Level
TFCAB	Traffic Light Cabinet
TP	Telegraph Pole
TS	Traffic Sign
TVC	Cable TV Inspection Cover
UTL	Unable to Lift
UTS	Unable to Survey
UTT	Unable to Trace
VP	Vent Pipe
WL	Water Level
WM	Water Meter
WO	Wash Out

**Brunel Surveys Ltd**  
 UNIT 59, SHREVEHAM HUNDRED BUSINESS PARK  
 WATCHFIELD, SWINDON, WILTSHIRE, SN6 8TZ  
 TEL : (01793) 784700 FAX : (01793) 784664  
 WEB : www.brunelsurveys.com  
 Email: admin@brunelsurveys.com

CLIENT  
 Savills  
 Wytham Court  
 11 West Way  
 Oxford  
 OX2 0QL

JOB TITLE  
 Topographical Survey  
 Site At North Oxford

REVISIONS

Survey Added To Original Drawing No. 17932-500-01 (Feb2018)

SCALE	A0 Sheet @ 1 to 500	
DATE	Aug 2022	SURVEYED BY DS/DT/LB
DRAWN BY	LB	CHECKED BY PAH
DRAWING NO.	24172-500-01	