


KEY:
— INDICATIVE SITE BOUNDARY
 HIGHWAY BOUNDARY

- NOTES:**
1. PRELIMINARY STAGE DESIGN TO OCC PROPOSED 30MPH SPEED LIMIT ALONG OXFORD ROAD
 2. TRAFFIC SIGNAL EQUIPMENT SHOWN IS INDICATIVE AND SUBJECT TO DETAILED DESIGN / S278 STAGE SUBMISSIONS
 3. TRAFFIC SIGNS SUBJECT TO DETAILED DESIGN / S278 STAGE SUBMISSION
 4. RELOCATION / ADJUSTMENT OF UTILITY COVERS WILL BE DEALT WITH AT DETAILED DESIGN / S278 STAGE SUBMISSION
 5. HIGHWAY DRAINAGE WILL BE DEALT WITH AT DETAILED DESIGN / S278 STAGE SUBMISSION
 6. RELOCATION OF ANY STREET FURNITURE WILL BE DEALT WITH AT DETAILED DESIGN / S278 STAGE SUBMISSION
 7. STREET LIGHTING WILL BE DEALT WITH AT DETAILED DESIGN / S278 STAGE SUBMISSION
 8. DRAWINGS TO BE READ IN CONJUNCTION WITH WITH EDP TREE RETENTION / TREE REMOVAL DRAWINGS

REPRODUCED FROM THE ORDINANCE SURVEY MAP WITH THE PERMISSION OF THE CONTROLLER OF HER MAJESTY'S STATIONERY OFFICE. LICENCE NO. 100044286. © CROWN COPYRIGHT RESERVED.

DRAWING ISSUED FOR FEASIBILITY CONSIDERATION AND PLANNING PURPOSES ONLY. DRAWING NOT TO BE USED FOR CONSTRUCTION. I-TRANSPORT LLP ACCEPTS NO RESPONSIBILITY FOR ERRORS MADE BY OTHERS IN SCALING FROM THIS DRAWING. MEASUREMENTS SHOULD BE TAKEN FROM FIGURED DIMENSIONS ONLY. CDM REQUIREMENTS CONSIDERED AT FEASIBILITY STAGE ONLY. FURTHER CONSIDERATION REQUIRED BY DETAILED DESIGN TEAM.

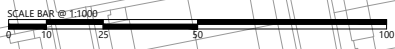

<p>The Square, Basing View, Basingstoke, Hampshire, RG21 4EB Tel: 01256 637940 www.i-transport.co.uk</p>		<table border="1"> <tr> <th>REV</th> <th>DATE</th> <th>BY</th> <th>DESCRIPTION</th> <th>CHK</th> <th>APP</th> </tr> <tr> <td>1</td> <td>24.02.23</td> <td>PH</td> <td>FOOTWAY / CYCLEWAY UPDATED</td> <td>MC</td> <td>MC</td> </tr> <tr> <td>2</td> <td>20.02.23</td> <td>SH</td> <td>FOOTWAY / CYCLEWAY UPDATED</td> <td>MC</td> <td>MC</td> </tr> <tr> <td>3</td> <td>04.08.23</td> <td>SH</td> <td>RSA COMMENTS INCORPORATED</td> <td>MC</td> <td>MC</td> </tr> <tr> <td>4</td> <td>07.02.24</td> <td>SH</td> <td>REVISION ISSUE</td> <td>MC</td> <td>MC</td> </tr> </table>	REV	DATE	BY	DESCRIPTION	CHK	APP	1	24.02.23	PH	FOOTWAY / CYCLEWAY UPDATED	MC	MC	2	20.02.23	SH	FOOTWAY / CYCLEWAY UPDATED	MC	MC	3	04.08.23	SH	RSA COMMENTS INCORPORATED	MC	MC	4	07.02.24	SH	REVISION ISSUE	MC	MC	<p>TITLE: PROPOSED PR6A ACCESS STRATEGY AND CYCLE SUPER HIGHWAY - INCLUDING LEFT IN LEFT OUT PRIORITY AND PARTIAL CYCLOPS SIGNAL JUNCTION</p> <p>CLIENT: BELLWAY HOMES</p> <p>PROJECT: WATER EATON (PR6A)</p>	<table border="1"> <tr> <td>DRAWN: PH</td> <td>CHECKED: JDW</td> <td>APPROVED: JDW</td> </tr> <tr> <td>PROJECT NO: ITB16565</td> <td>SCALE @ A1: 1:1000</td> <td>DATE: 05.01.23</td> </tr> <tr> <td>DRAWING NO: ITB16565 - SK - 065</td> <td></td> <td>REV: L</td> </tr> </table>	DRAWN: PH	CHECKED: JDW	APPROVED: JDW	PROJECT NO: ITB16565	SCALE @ A1: 1:1000	DATE: 05.01.23	DRAWING NO: ITB16565 - SK - 065		REV: L
REV	DATE	BY	DESCRIPTION	CHK	APP																																						
1	24.02.23	PH	FOOTWAY / CYCLEWAY UPDATED	MC	MC																																						
2	20.02.23	SH	FOOTWAY / CYCLEWAY UPDATED	MC	MC																																						
3	04.08.23	SH	RSA COMMENTS INCORPORATED	MC	MC																																						
4	07.02.24	SH	REVISION ISSUE	MC	MC																																						
DRAWN: PH	CHECKED: JDW	APPROVED: JDW	
PROJECT NO: ITB16565	SCALE @ A1: 1:1000	DATE: 05.01.23	
DRAWING NO: ITB16565 - SK - 065		REV: L	