

UNIT 1
VISIBILITY
SPLAYS
2.0M X 17M


NO PERMANENT
STRUCTURES OR
VEGETATION ABOVE 0.6M
WITHIN VISIBILITY
SPLAYS

UNIT 2
VISIBILITY
SPLAYS
2.0M X 17M

UNIT 3
VISIBILITY
SPLAYS
2.0M X 17M

UNIT 4
VISIBILITY
SPLAYS
2.0M X 17M

UNIT 5 & Access
VISIBILITY
SPLAYS
2.0M X 17M

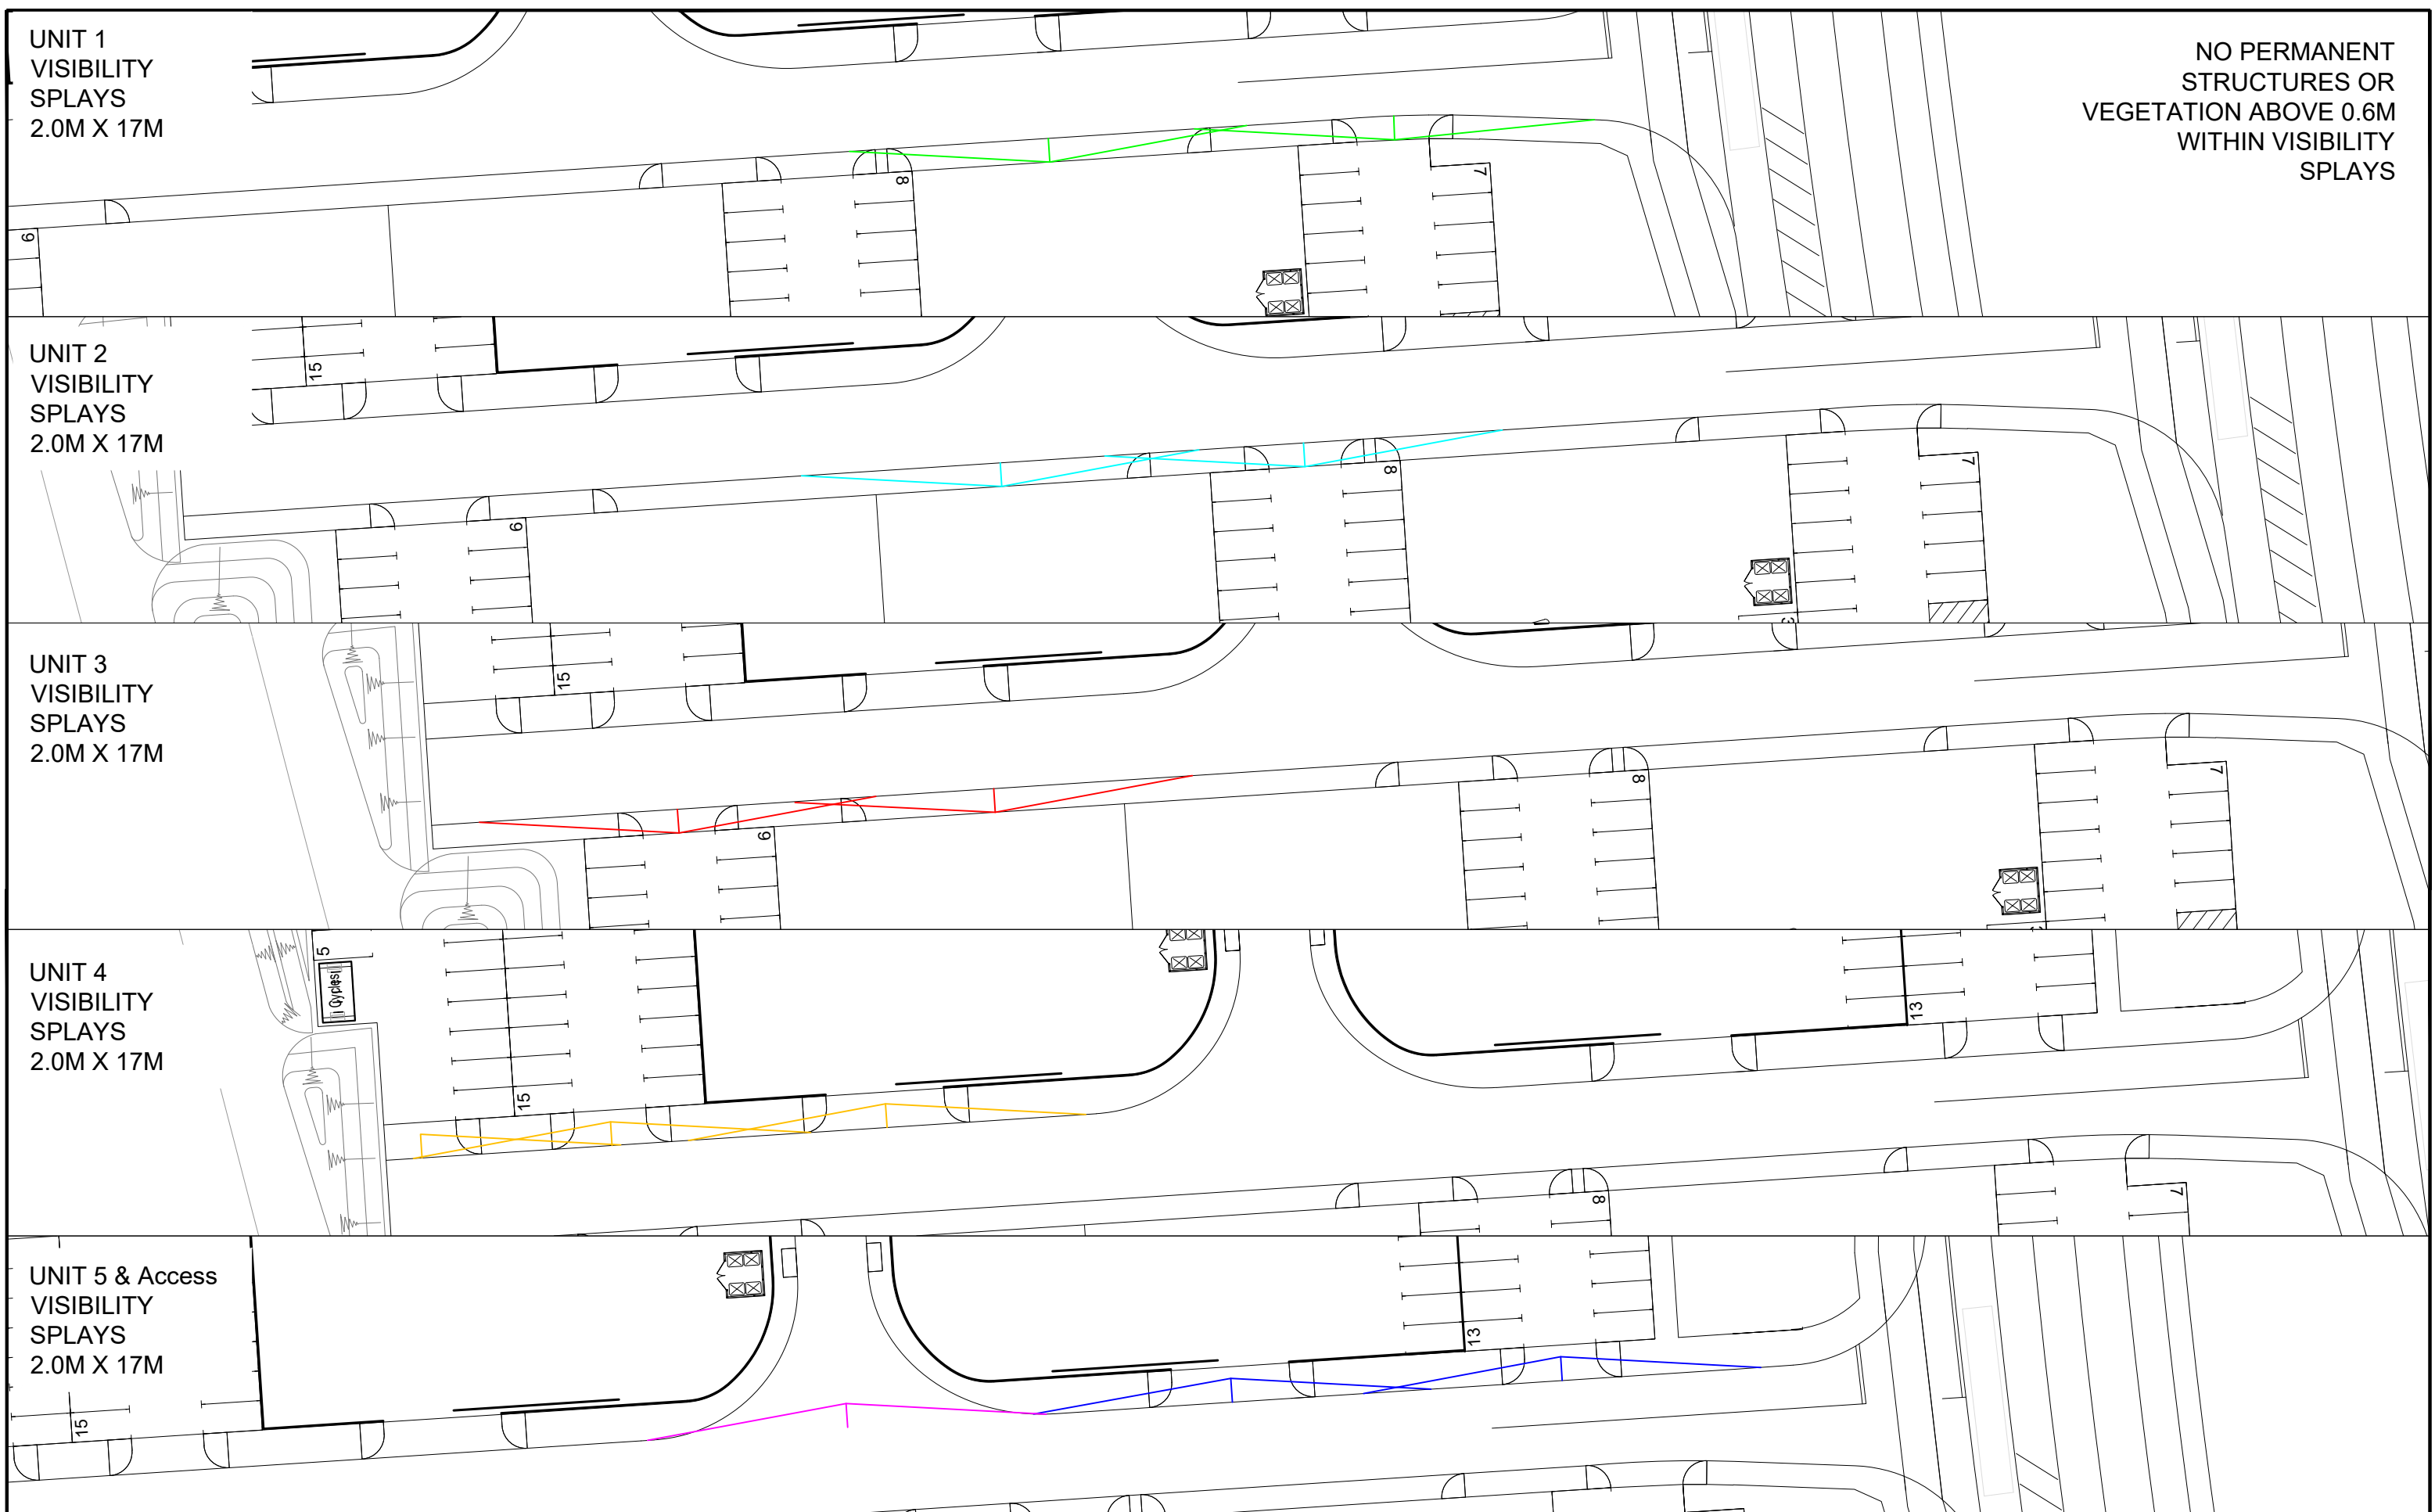

Based upon the ORDNANCE SURVEY MAPS with the permission of
THE CONTROLLER OF HER MAJESTY'S STATIONERY OFFICE
© Crown Copyright AL 100030412
© David Tucker Associates

REV	DESCRIPTION	DRAWN	INITIALS	DATE

DTA
Transport Planning Consultants

Forester House, Doctors Lane,
Henley in Arden,
Warwickshire B95 5AW
Tel: +44(0)1564 793598
Fax: +44(0)1564 793983
www.dtatransportation.co.uk

JOB TITLE Axis J9 Phase 3		CLIENT Albion Land	
DRAWING TITLE Phase 3 Units 1-5 Vehicle Access Visibility Splays			
SCALE 1/500@A3	DRAWN BY BP	DATE 02.05.23	DRAWING No 14042-66-2
			REVISION