


PLOT 1
 1916sq.ft/178sq.m
 (418sq.ft/35sq.m - Garage)



Rev	Date	Details	Rev	Status
Project	Stage	Drawing	Rev	Status
4349	3	40	C	PLANNING

Scale	Size	Drawn	Check	Creation
1:100	A3 L	IB	MB	

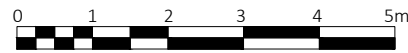

Sibford Ferris
 OX15 5QW

Plot 1
 Floor Plan



THIS DRAWING IS COPYRIGHT ©
 Responsibility is not accepted for errors made by others in scaling from this drawing
 All construction information should be taken from figured dimensions only
 Discrepancies must be reported to the Architect before proceeding