


**VEHICLE PROFILE:**

OVERALL LENGTH	12.000m
OVERALL WIDTH	2.580m
OVERALL BODY HEIGHT	3.060m
MIN BODY GROUND CLEARANCE	0.300m
TRACK WIDTH	2.350m
LOCK TO LOCK TIME	4.00s
WALL TO WALL TURNING RADIUS	10.771m

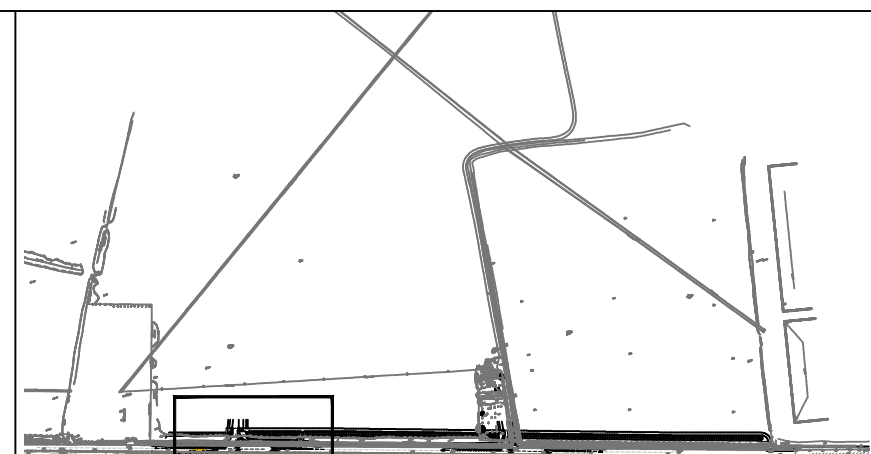

REVISIONS:

Rev	Date	Description	By	Ckd	App
P01	30/05/23	First Issue.	TW	RJP	RJP

**Hydrock**  
OVER COURT BARN  
OVER LANE  
ALMONDSBURY  
BRISTOL  
BS32 4DF  
t: +44 (0) 1454 619533  
e: bristol@hydrock.com

CLIENT  
CALA HOMES COTSWOLDS LTD

PROJECT  
HIMLEY VILLAGE,  
MIDDLETON STONEY ROAD,  
BICESTER

TITLE S278 OFFSITE HIGHWAY WORKS PRIMARY ACCESS JUNCTION SWEEP PATH ANALYSIS - STANDARD BUS SHEET 1	
HYDROCK PROJECT NO. C-27141-C	SCALE @ A1 1 : 250
STATUS DESCRIPTION INFORMATION	STATUS S2
DRAWING NO. (PROJECT CODE-ORIGINATOR-ZONE-LEVEL-TYPE-ROLE-NUMBER) 27141-HYD-XX-XX-DR-D-0104	REVISION P01