


VEHICLE PROFILE:

OVERALL LENGTH	11.600m
OVERALL WIDTH	2.530m
OVERALL BODY HEIGHT	3.210m
MIN BODY GROUND CLEARANCE	0.410m
TRACK WIDTH	2.500m
LOOK TO LOOK TIME	4.60s
KERB TO KERB TURNING RADIUS	9.250m

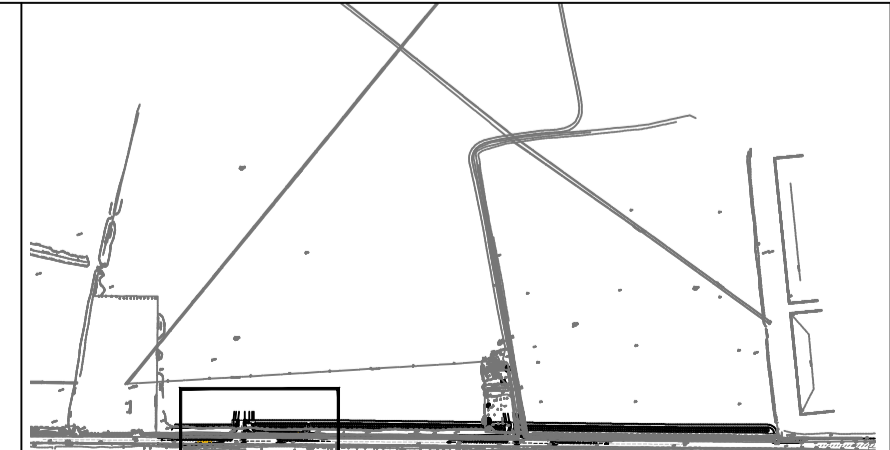

REVISIONS:

Rev	Date	Description	By	Ckd	App
P01	30/05/23	First Issue.	TW	RJP	RJP

Hydrock
OVER COURT BARN
OVER LANE
ALMONDSBURY
BRISTOL
BS32 4DF
t: +44 (0) 1454 619533
e: bristol@hydrock.com

CLIENT
CALA HOMES COTSWOLDS LTD

PROJECT
HIMLEY VILLAGE,
MIDDLETON STONEY ROAD,
BICESTER

TITLE S278 OFFSITE HIGHWAY WORKS PRIMARY ACCESS JUNCTION SWEEP PATH ANALYSIS - OCC REFUSE VEHICLE SHEET 2	
HYDROCK PROJECT NO. C-27141-C	SCALE @ A1 1 : 250
STATUS DESCRIPTION INFORMATION	STATUS S2
DRAWING NO. (PROJECT CODE-ORIGINATOR-ZONE-LEVEL-TYPE-ROLE-NUMBER) 27141-HYD-XX-XX-DR-D-0104.1	REVISION P01