
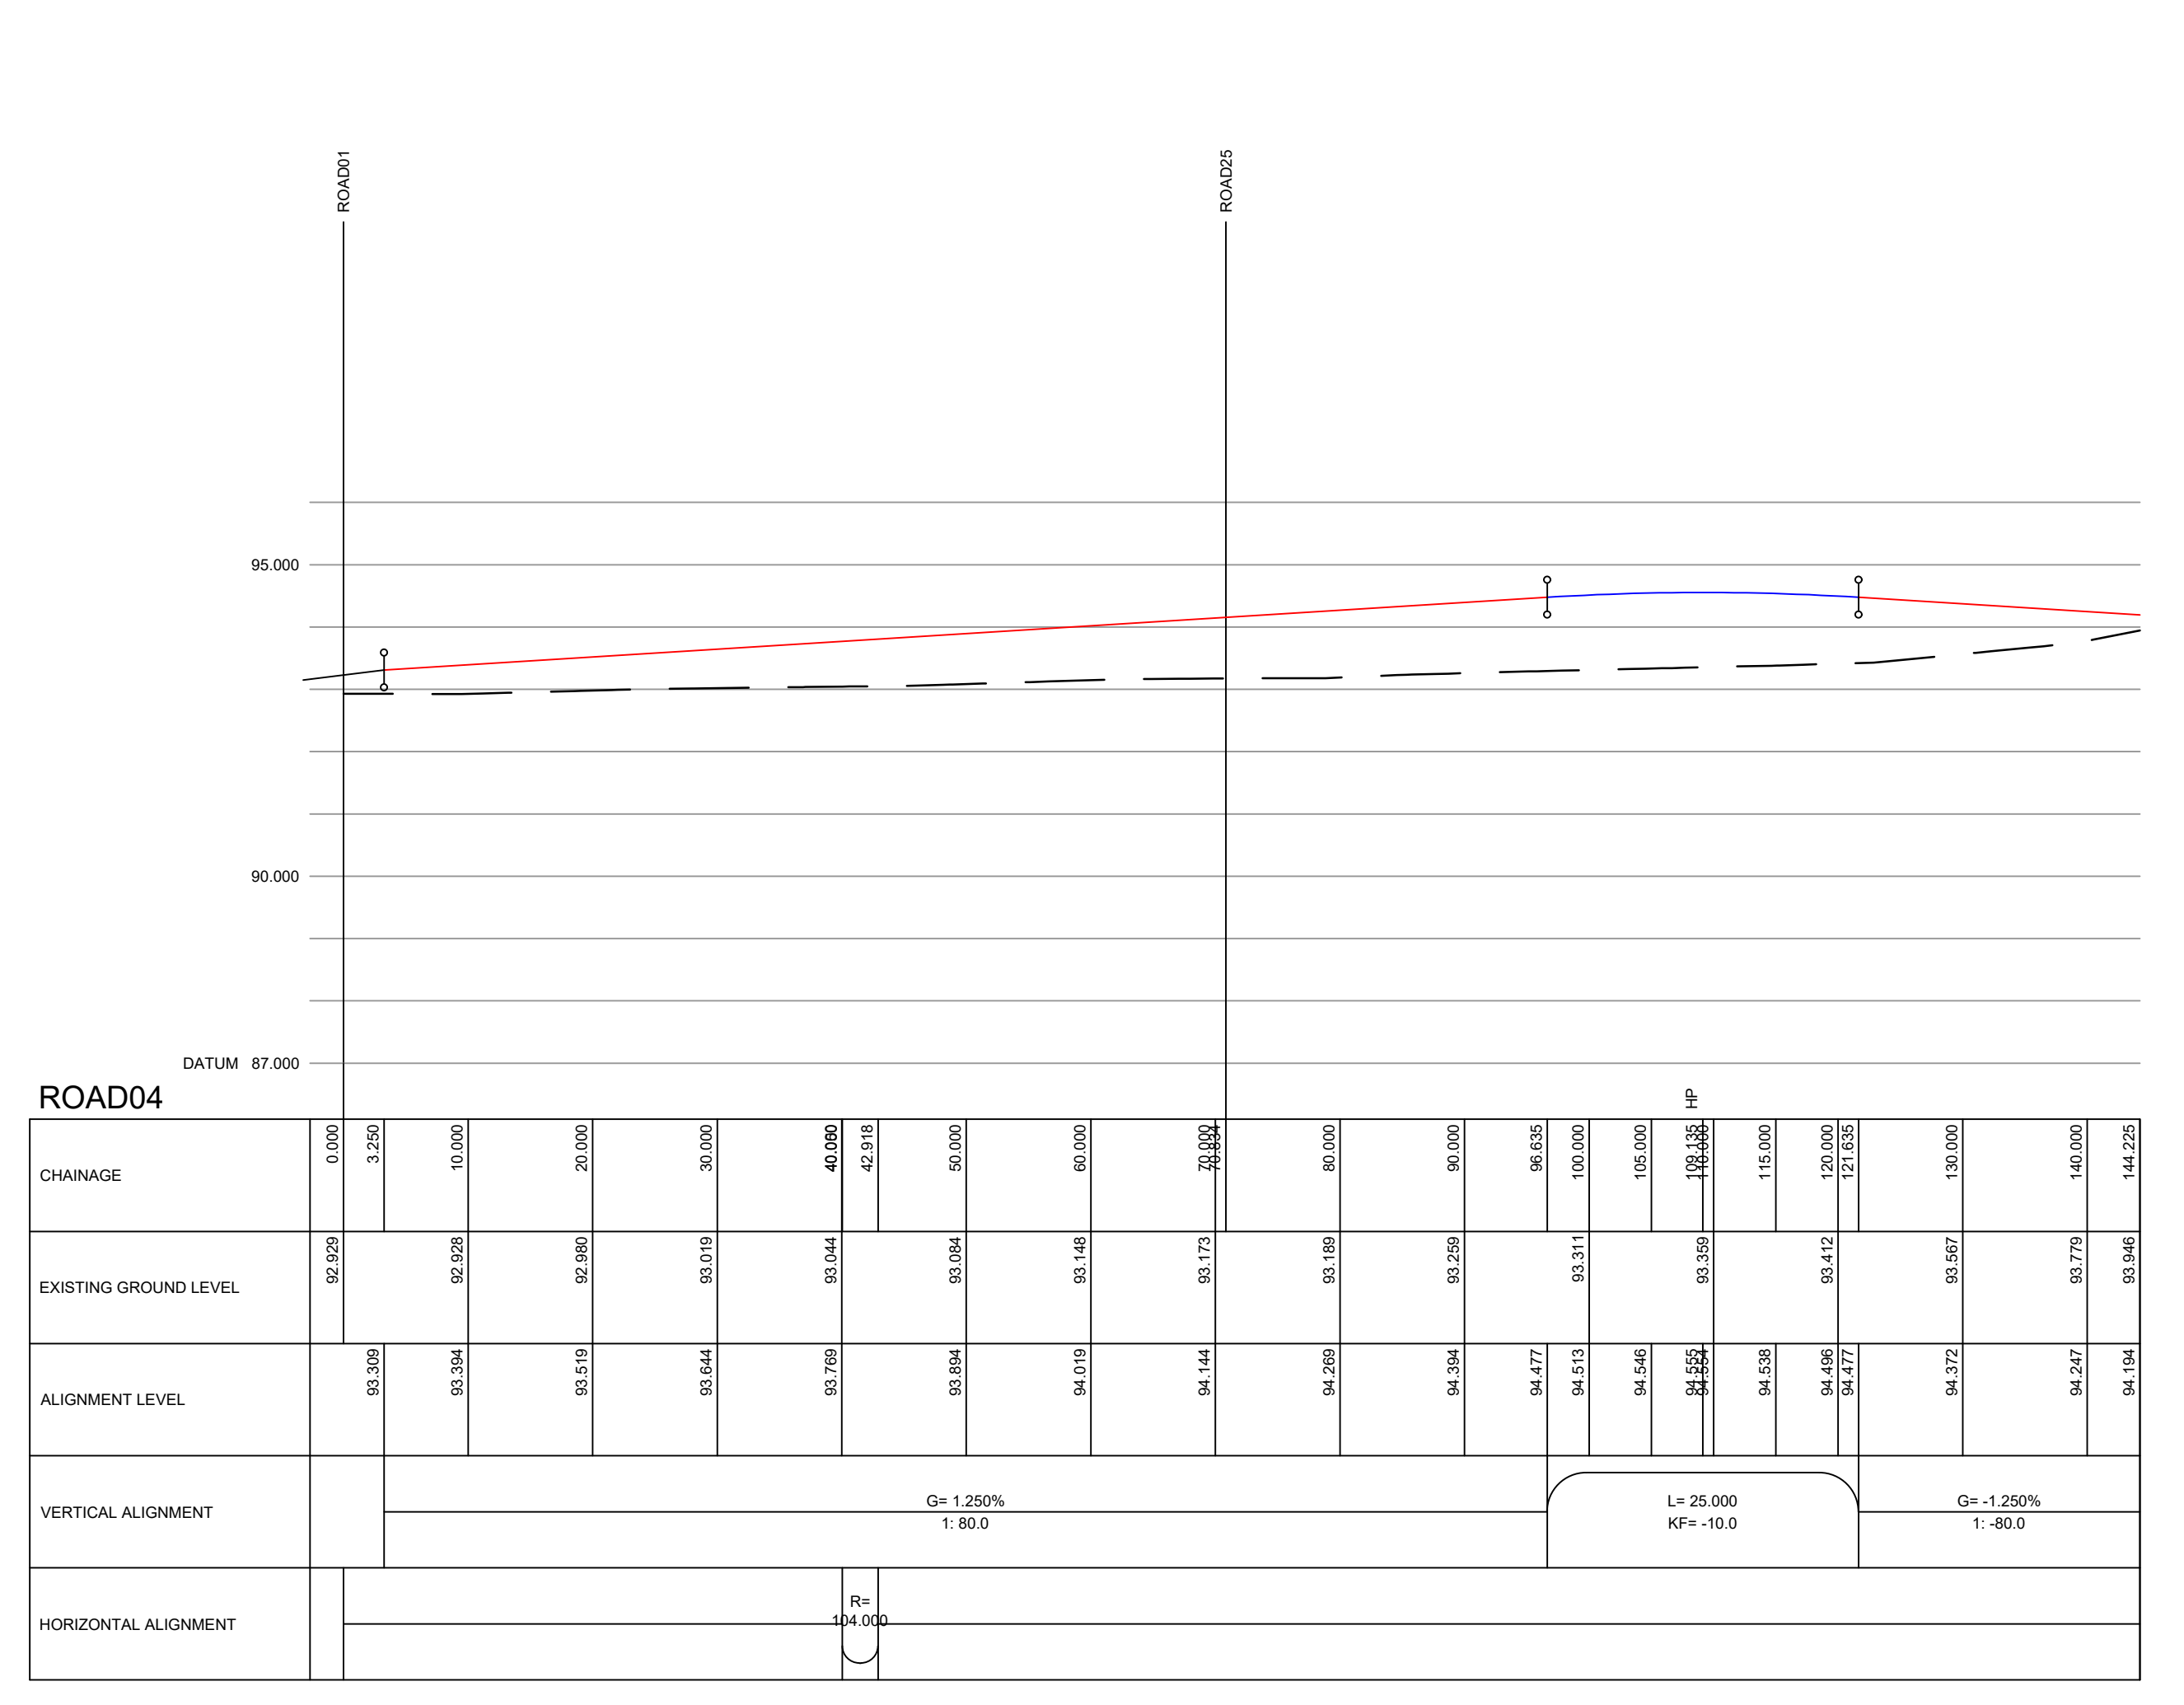
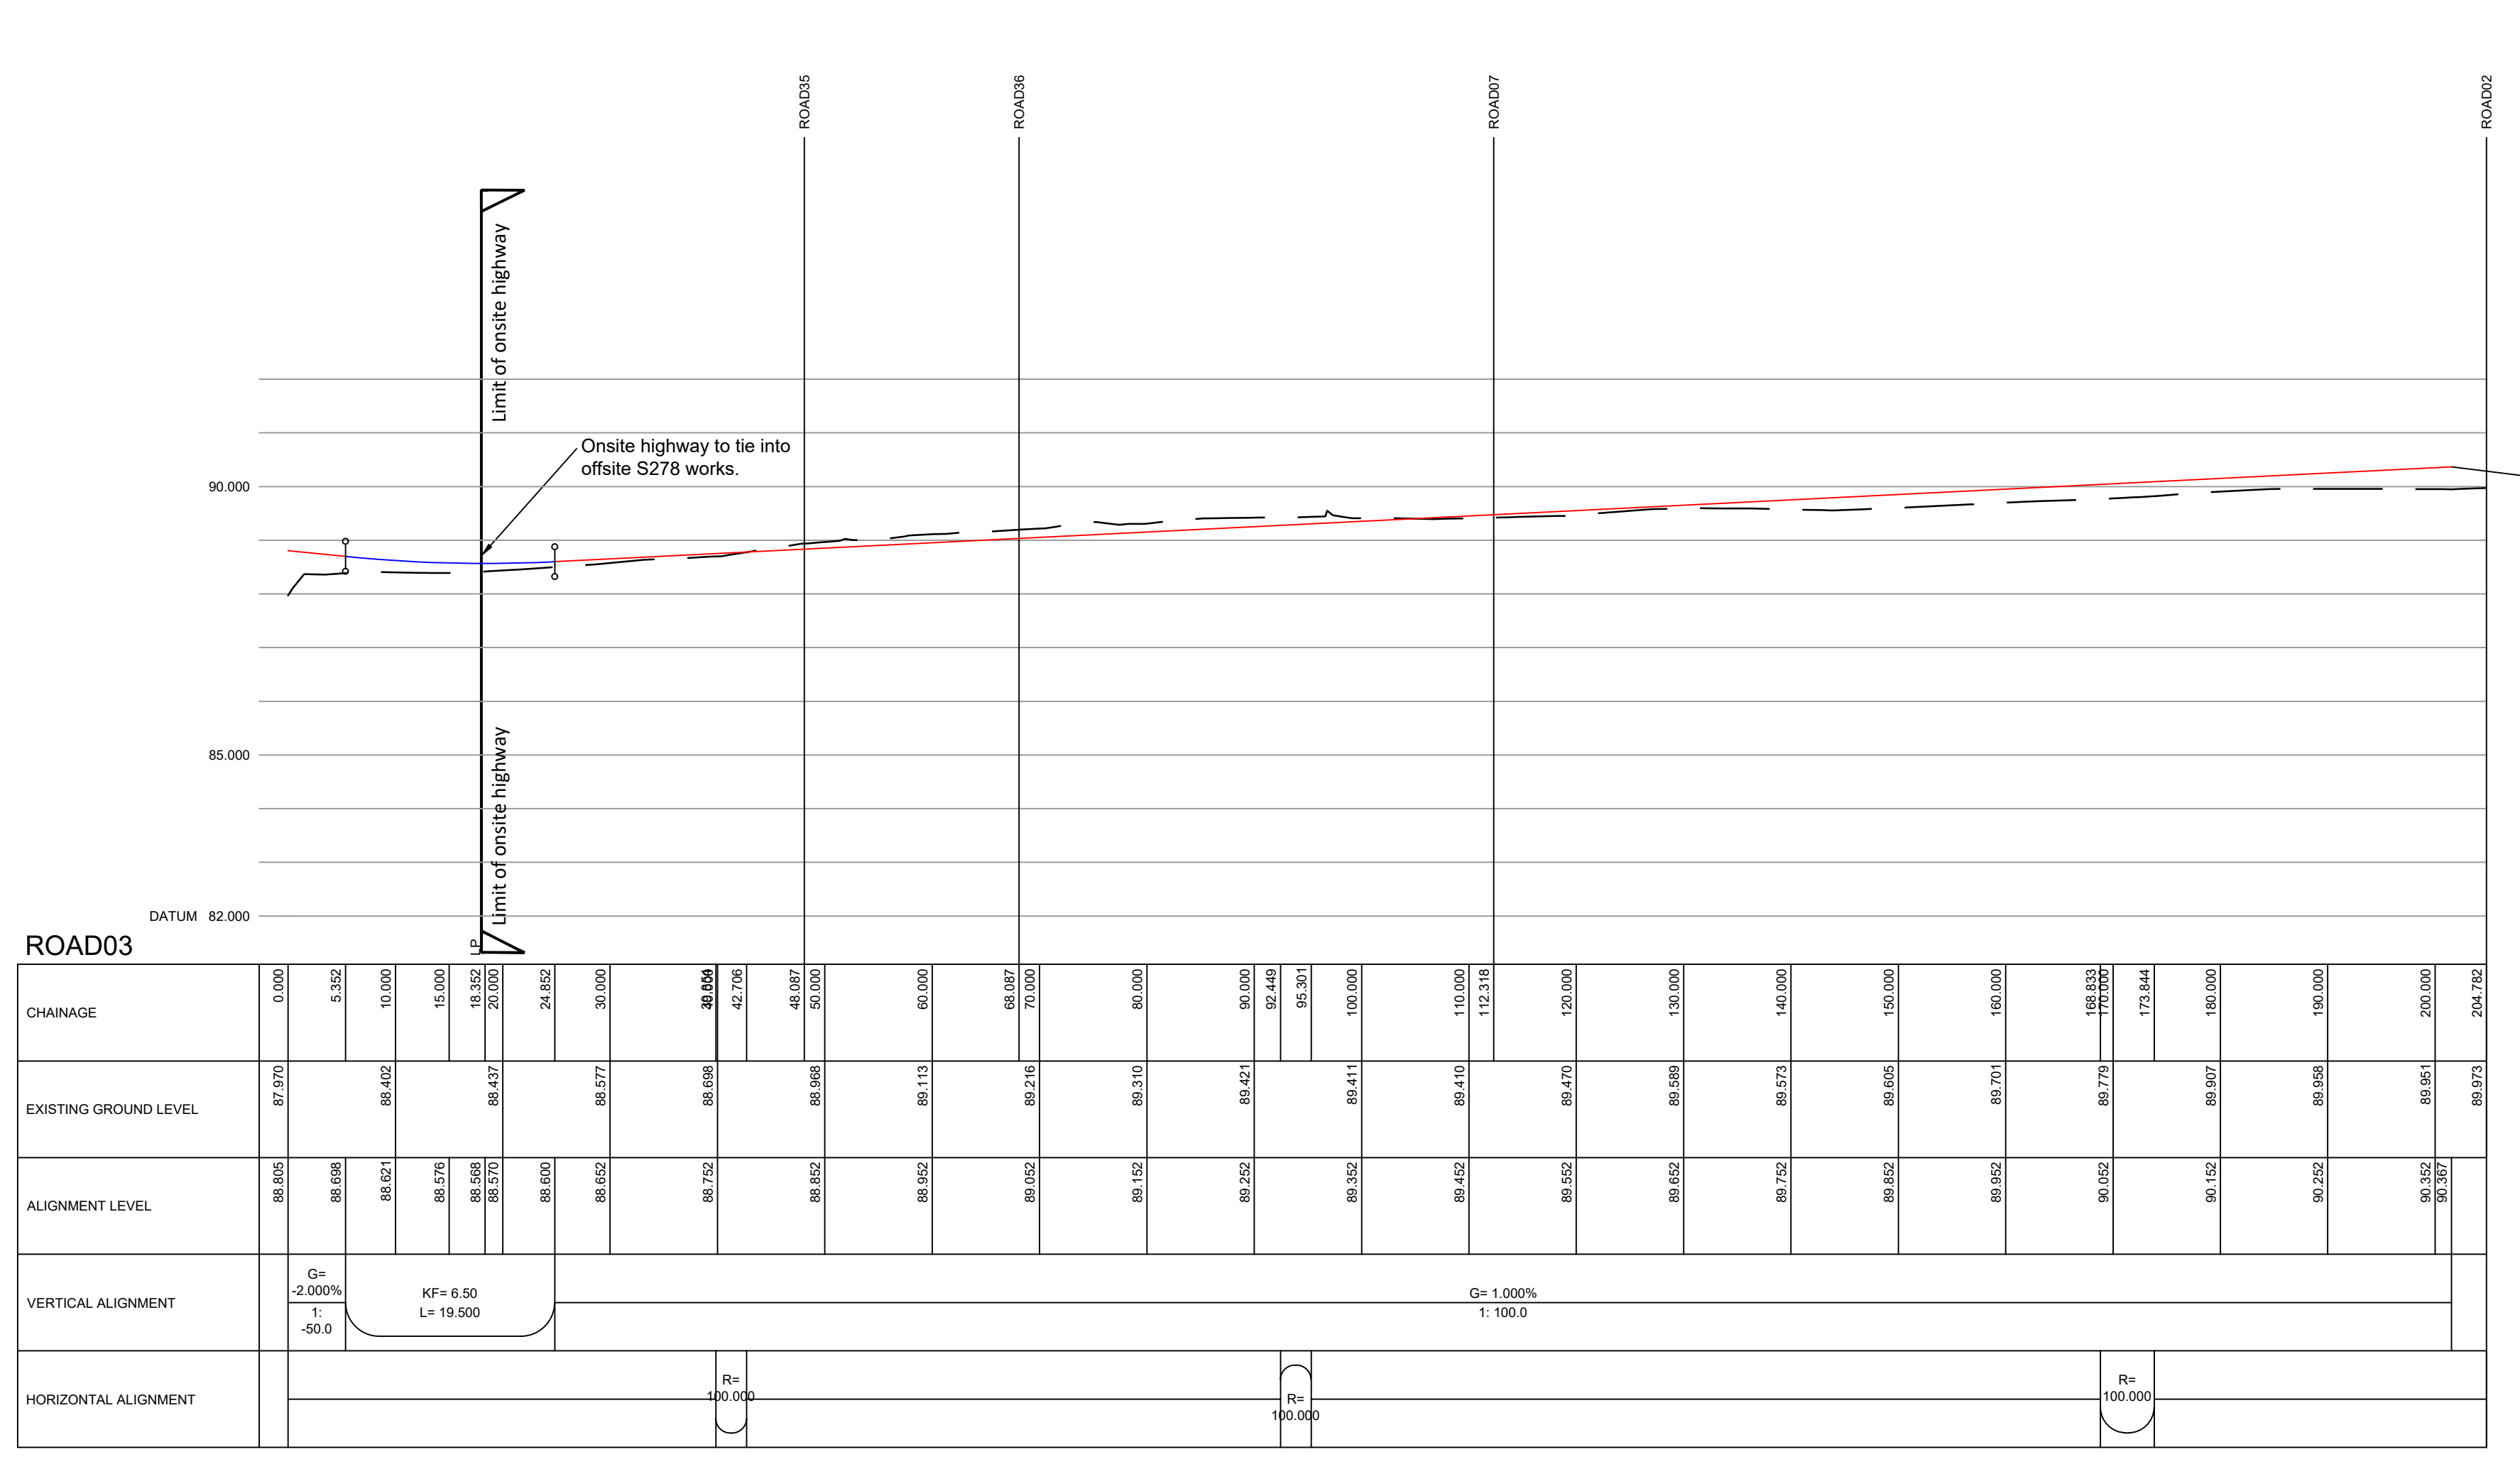
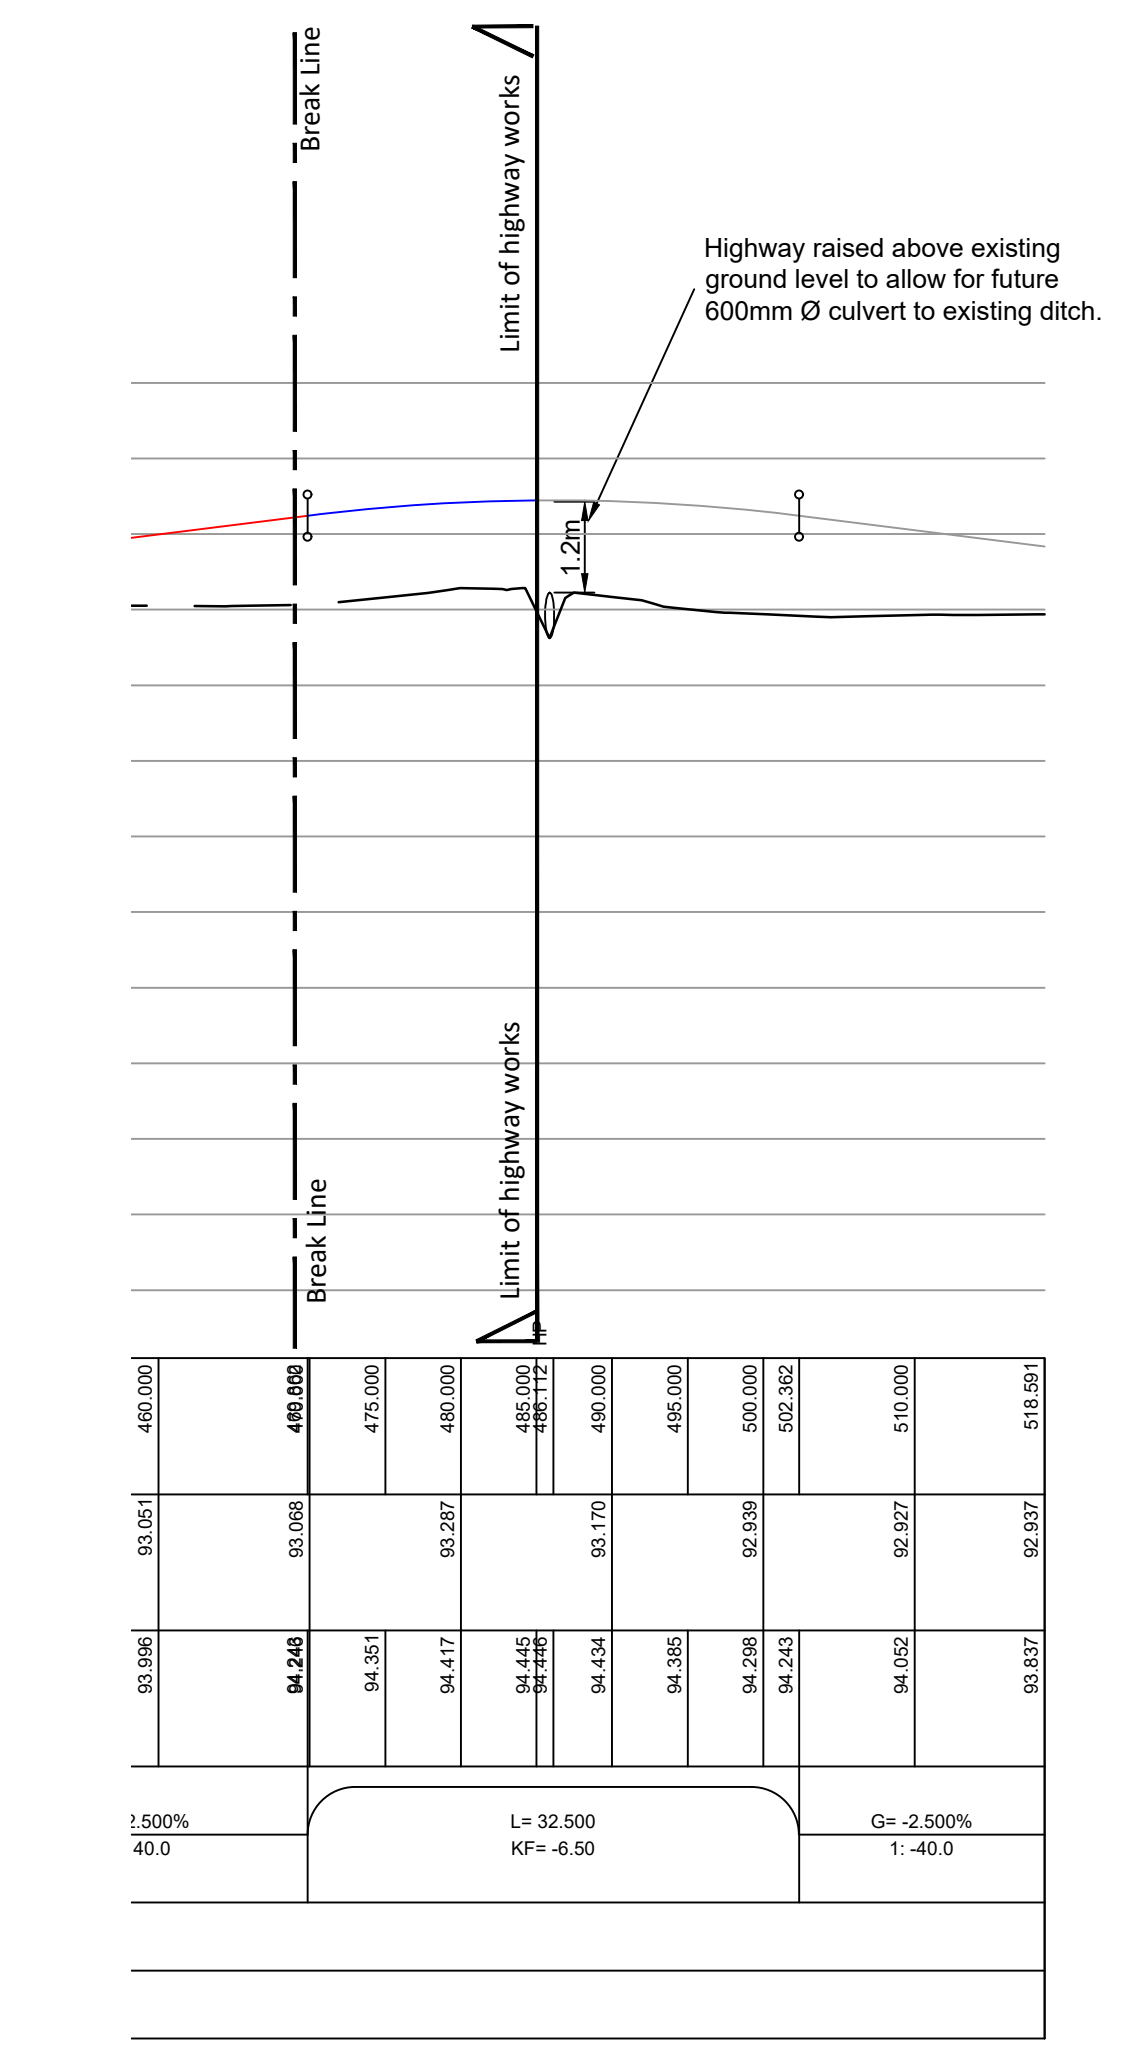


NOTES: 1. Topographical survey provided by Cala Homes (Dando survey Ltd, Feb 2023). 2. Do not scale from this drawing. 3. All dimensions in metres unless otherwise indicated. 4. This drawing shall be read in conjunction with all current Hydrock consultant drawings.

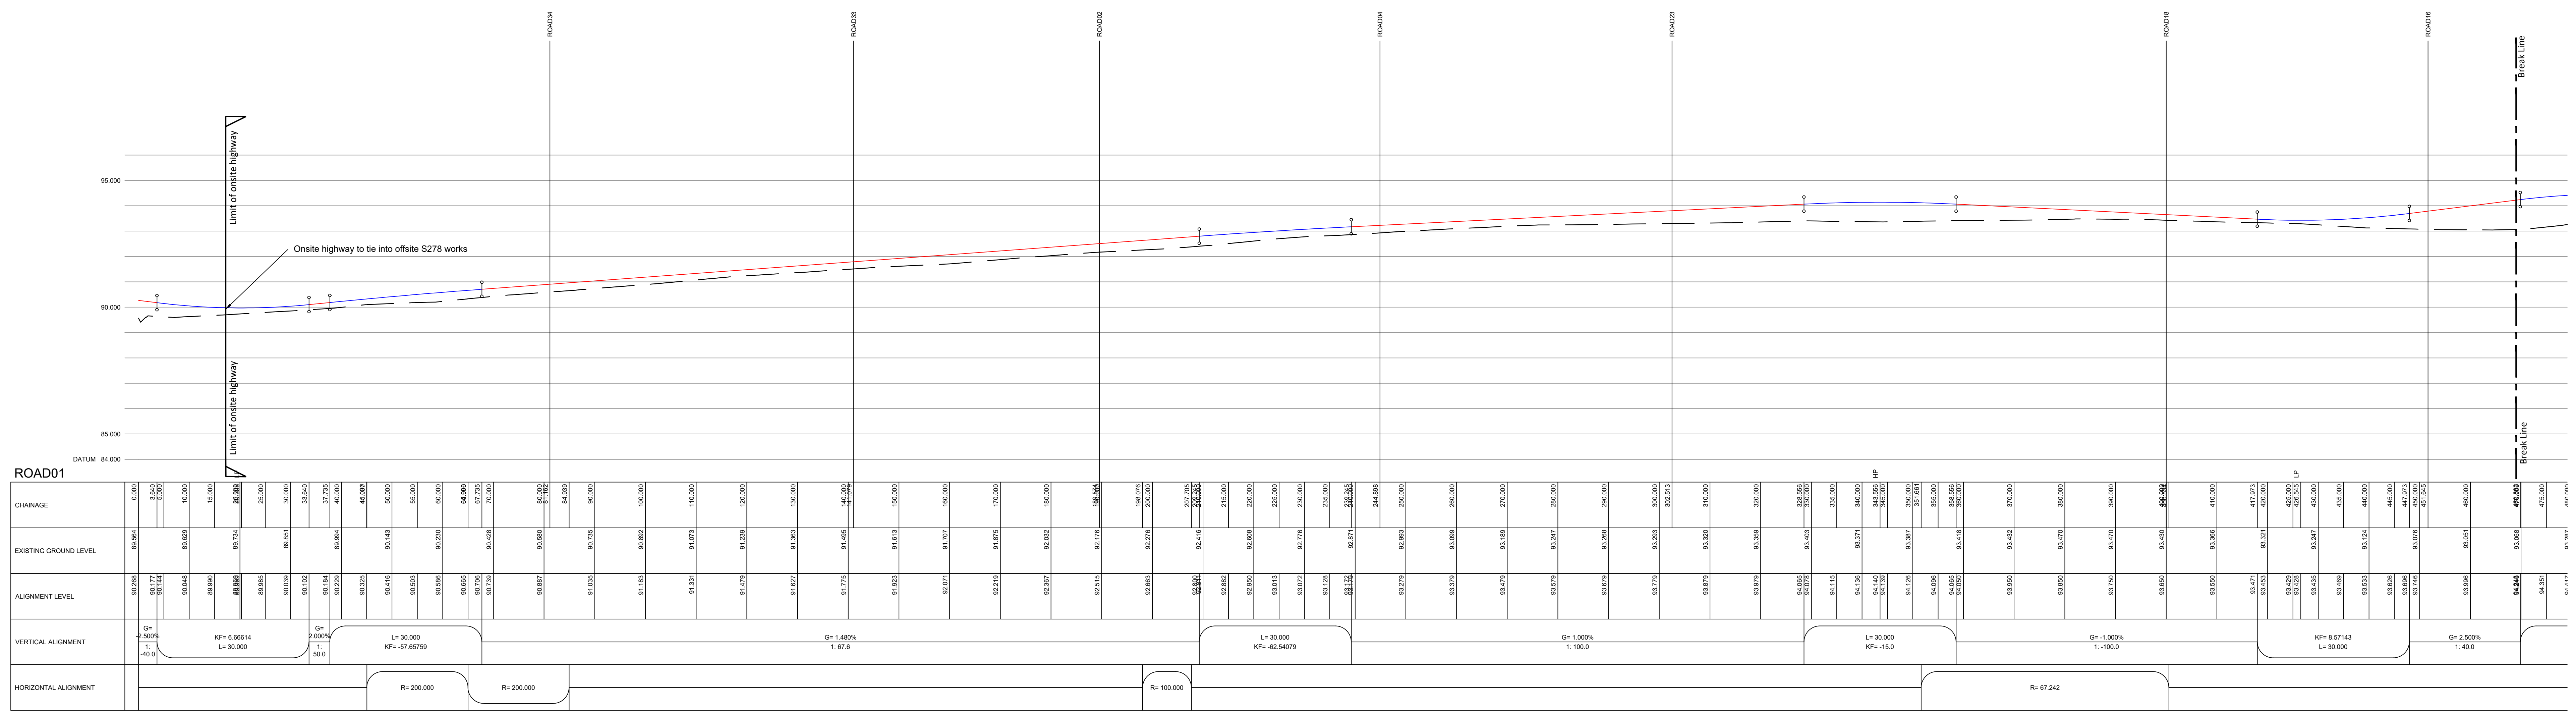

REVISIONS

Table with 4 columns: Rev, Date, Description, and Appr. Includes revision entries P03, P02, P01.

CLIENT CALA HOMES COTSWOLDS LTD

PROJECT HIMLEY VILLAGE, BICESTER

TITLE HIGHWAY LONGITUDINAL SECTIONS SHEET 1 OF 3

Metadata table with columns for HYDROCK PROJECT NO., STATUS DESCRIPTION, DRAWING NO., and SCALE @ A0. Includes project number C-27141-C and scale 1:100V 1:500H.