




KEY

- SITE LOCATION PLAN
- CA1 : SPINE ROAD
 - GREY ROOF TILE
 - RED BRICK 1
 - LIGHT RED MULTI BRICK
 - BLUE DETAIL BRICK
- CA2 : GREEN EDGE
 - RED ROOF TILE
 - BUFF BRICK 1
 - RED BRICK 2
 - ▲ GREEN BOARDING
- CA3 : CORE HOUSING
 - BROWN ROOF TILE
 - LIGHT GREY ROOF TILE
 - BROWN MULTI BRICK
 - BUFF MULTI BRICK
 - WOOD EFFECT BOARDING
- CA4 : CENTRAL GREEN
 - DARK GREY ROOF TILE
 - LIGHT GREY BRICK
 - BUFF BRICK 2
 - ▲ DARK GREY BOARDING
- FENESTRATION COLOUR
 - DARK GREY
 - GREEN

All window goods to be Black UPVC

REFER TO HOUSE TYPE ELEVATIONS FOR FURTHER DETAILS (Including Facade, Sills, Soppings, Front Doors and Garage Doors)

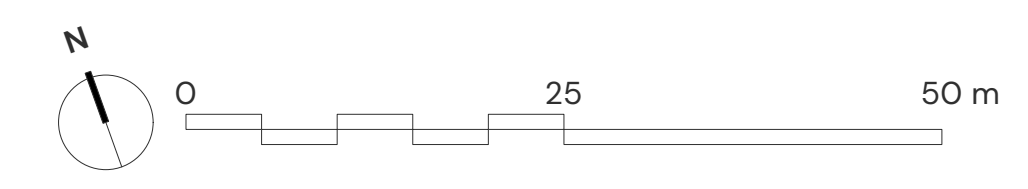

HIMLEY VILLAGE, BICESTER – MATERIALS PLAN

