



Potential Future Link

Potential Future Link

STRATEGIC SECONDARY ROAD


STRATEGIC SPINE ROAD

SPINE ROAD

Lovelynych House

CARE HOME

MIXED USE

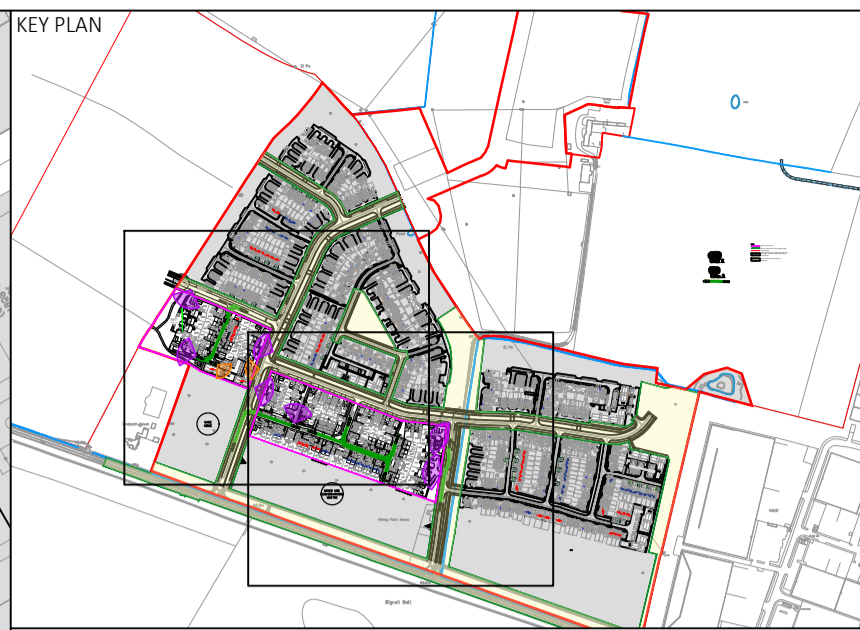

VEHICLE PROFILE

Overall Length	11.347m
Overall Width	2.500m
Overall Body Height	3.750m
Min Body Ground Clearance	0.304m
Track Width	2.500m
Lock to lock time	6.005s
Wall to Wall Turning Radius	11.330m

- Key:
- 25m maximum private refuse collection radius from the adopted highway
  - Maximum distance from bin store to collection point of 30m
  - 18m maximum communal refuse (flat blocks) collection radius from the adopted highway

- Key:
- Phase 2A Boundary
  - Phase 1B Infrastructure Package Boundary
  - Site Boundary
  - Hatched areas outside of RM application and are subject to layout changes during design development
  - Extent of Phase 1B Infrastructure Application

REVISIONS

PO2	02/06/23	Planning issue.	JL	BT	RA
PO1	01/06/23	First Issue.	JL	BT	RA

Rev Date Description By Ckd App

OVER COURT BARN  
OVER LANE  
ALMONDSBURY  
BRISTOL  
BS32 4DF  
T: +44 (0) 1454 619533  
e: bristol@hydrock.com

CLIENT  
CALA HOMES COTSWOLDS LTD

PROJECT  
HIMLEY VILLAGE, BICESTER

TITLE  
REFUSE TRACKING SHEET 2

HYDROCK PROJECT NO. C-27141-C	SCALE @ A1 1:500	STATUS S2
STATUS DESCRIPTION INFORMATION	DRAWING NO. (PROJECT CODE-ORIGINATOR-ZONE-LEVEL-TYPE-ROLE-NUMBER) 27141-HYD-PH2A-XX-DR-C-2621	REVISION PO2