


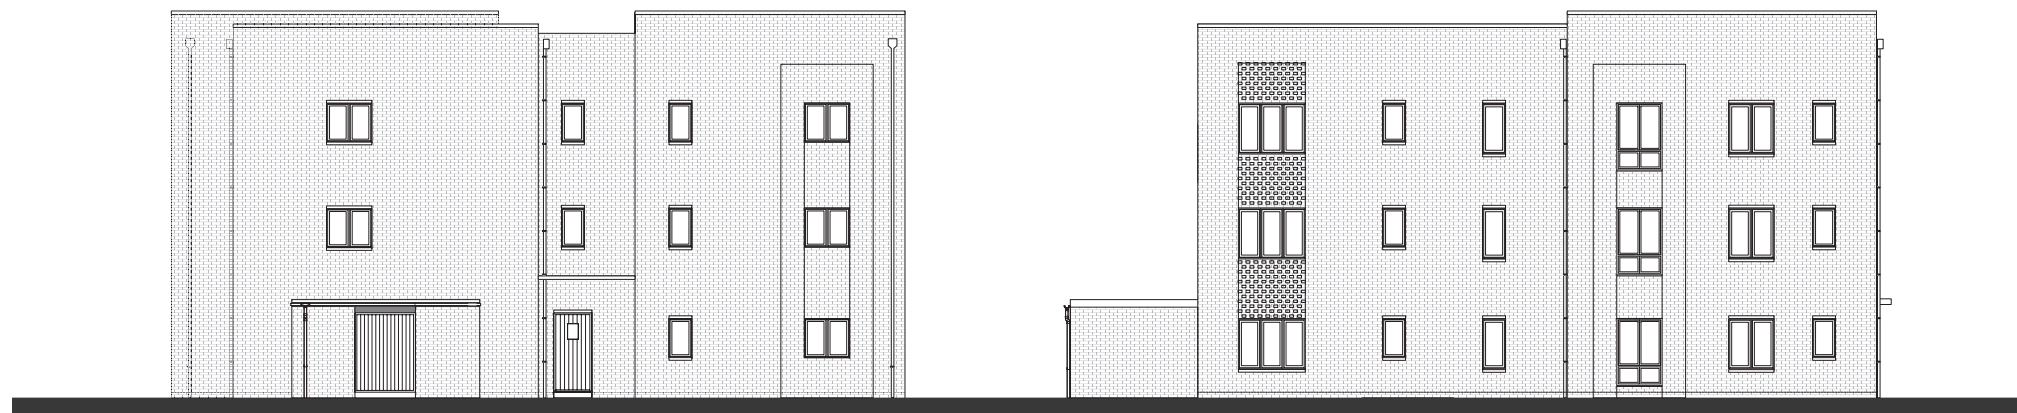


FRONT ELEVATION

SIDE ELEVATION



REAR ELEVATION

SIDE ELEVATION

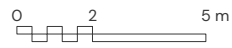

HIMLEY VILLAGE BICESTER – APARTMENT A1 ELEVATIONS

