



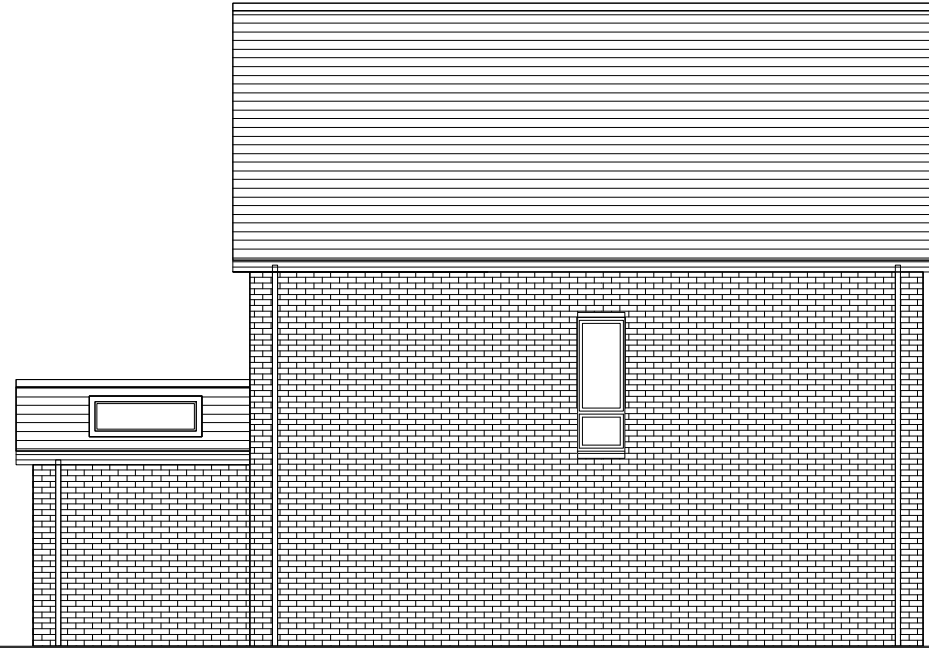


FRONT ELEVATION

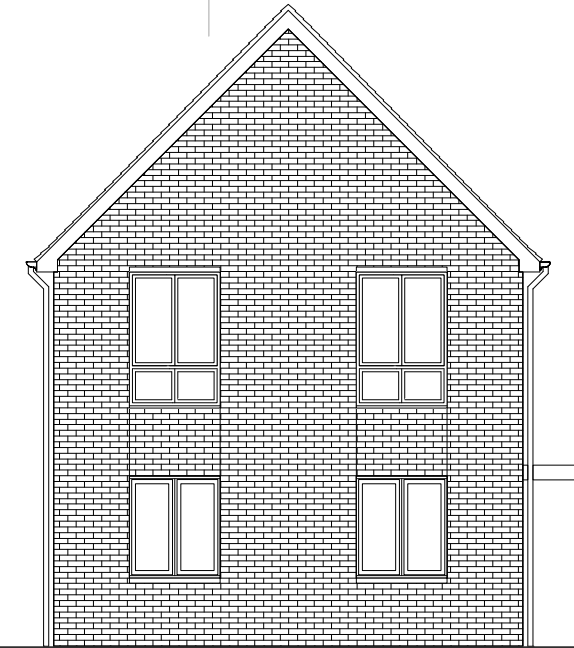


REAR ELEVATION




SIDE ELEVATION

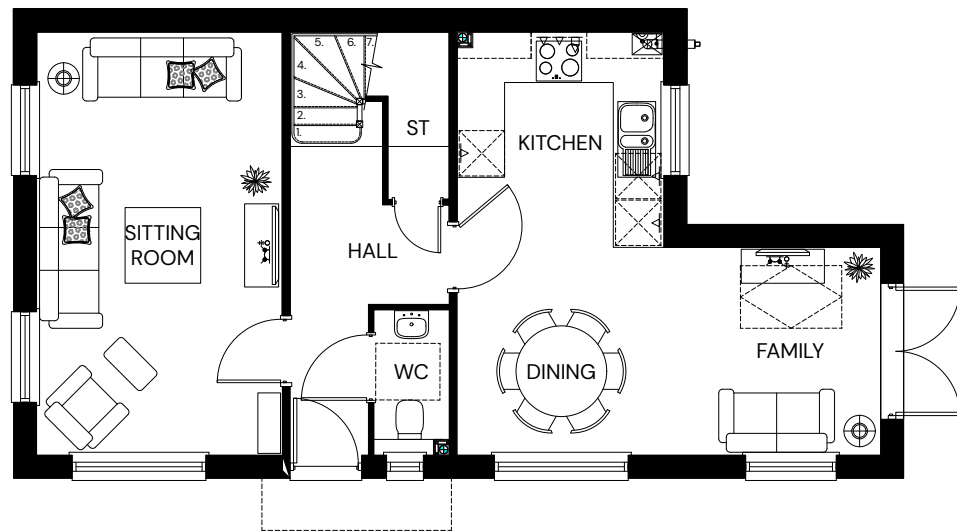

GROUND FLOOR PLAN

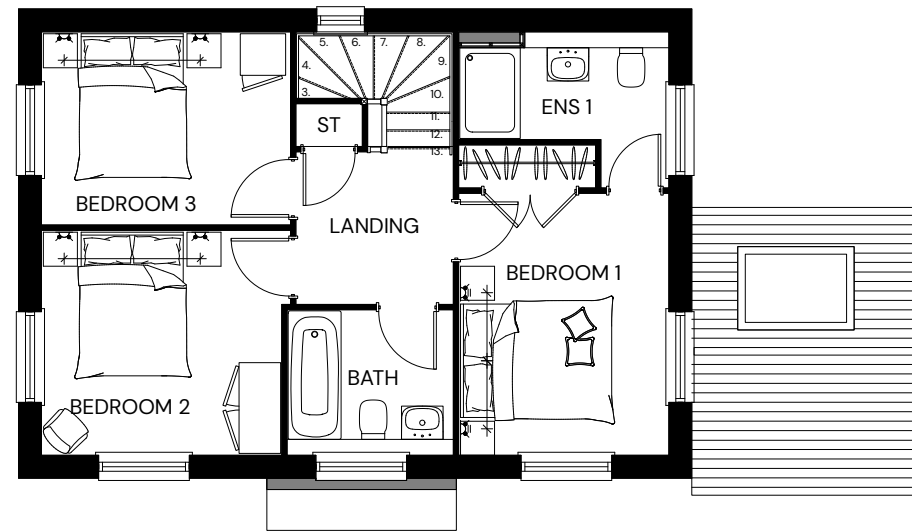


FIRST FLOOR PLAN

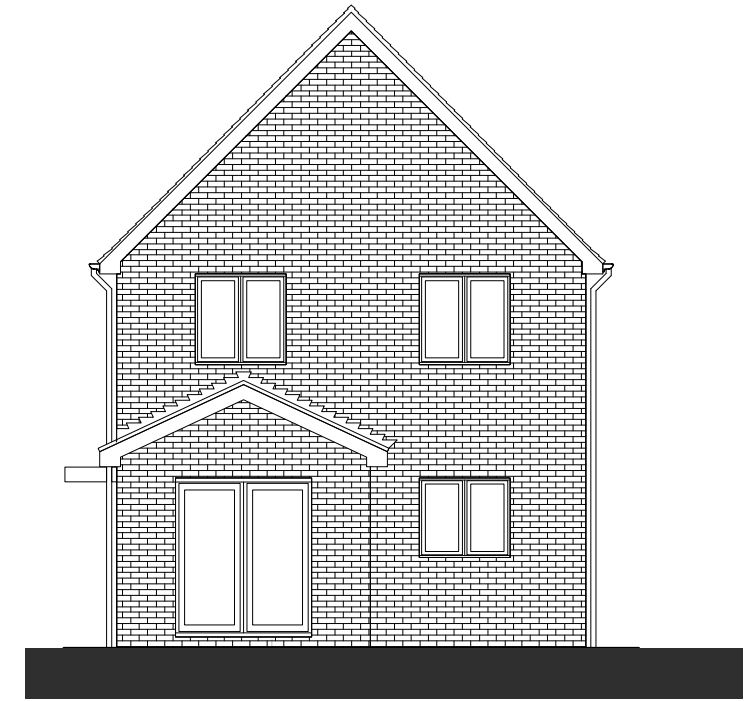

SIDE ELEVATION

Bathrooms / WC's to have Obscure Glazing

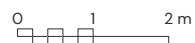

HIMLEY VILLAGE BICESTER - PHASE 2A - EVERGLADE CA1

