






FRONT ELEVATION

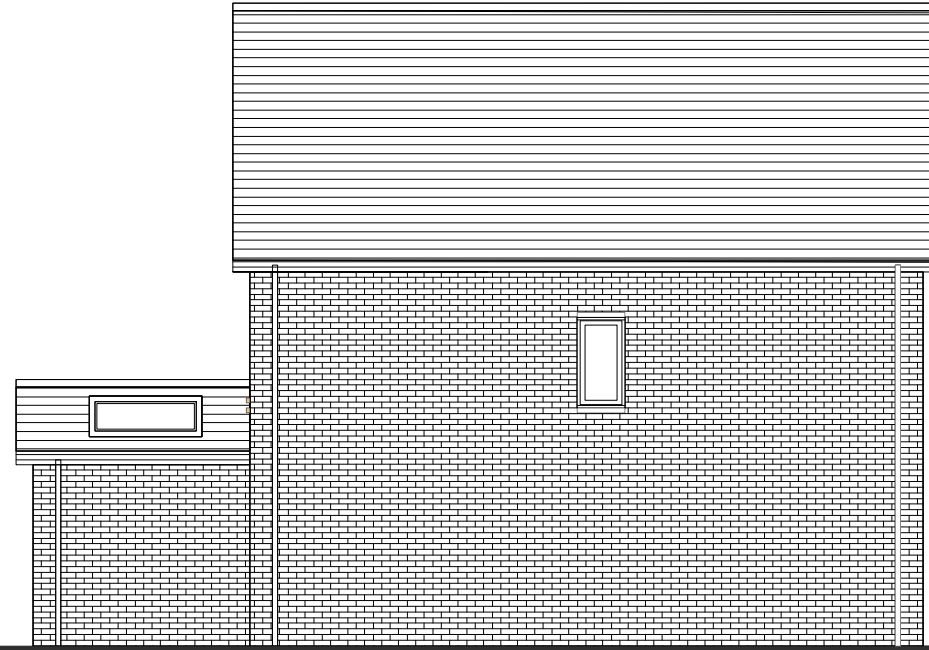


REAR ELEVATION

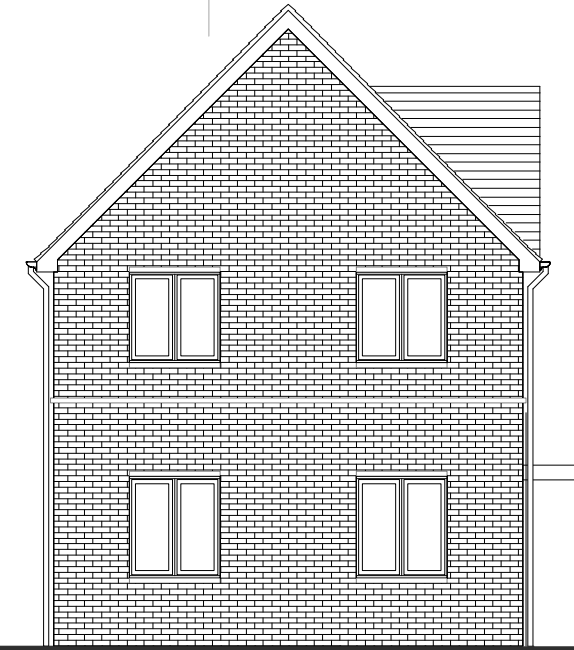

SIDE ELEVATION

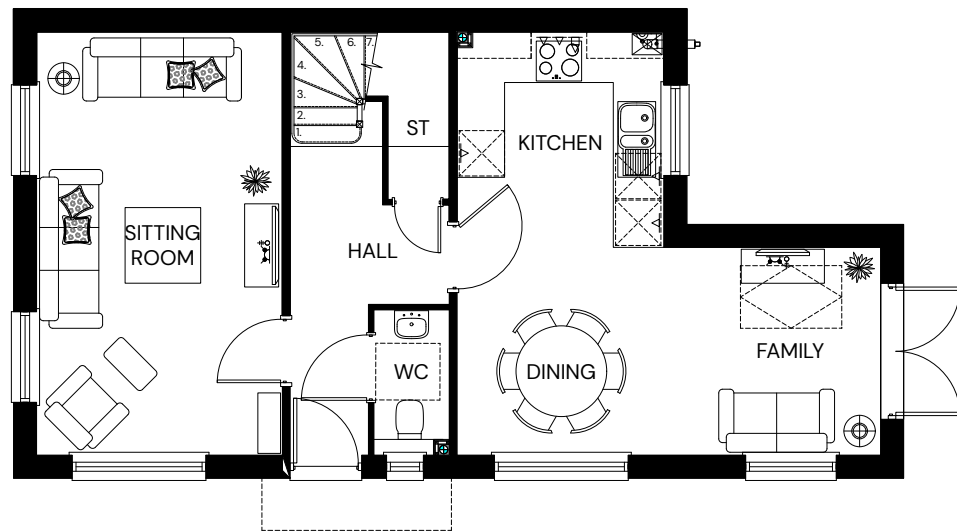

GROUND FLOOR PLAN

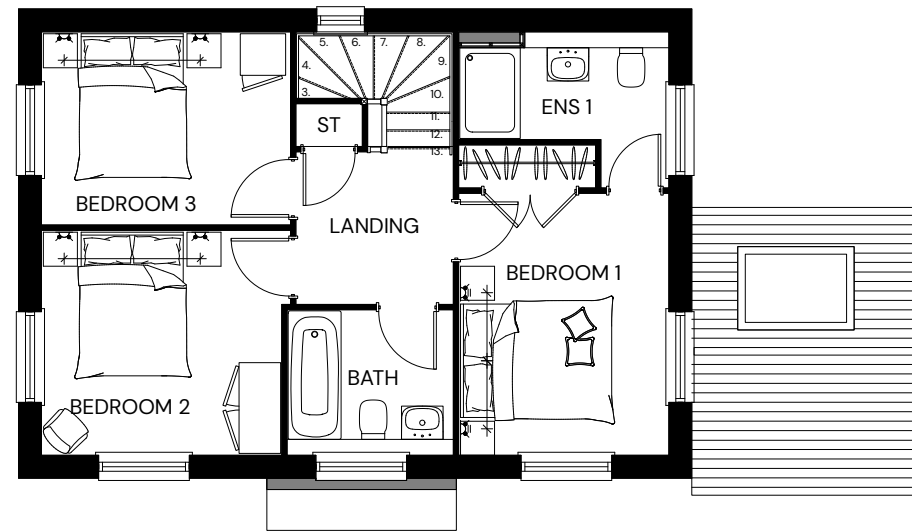

FIRST FLOOR PLAN



SIDE ELEVATION

Bathrooms / WC's to have Obscure Glazing



# HIMLEY VILLAGE BICESTER - PHASE 2A - EVERGLADE CA2

