





FRONT ELEVATION




REAR ELEVATION

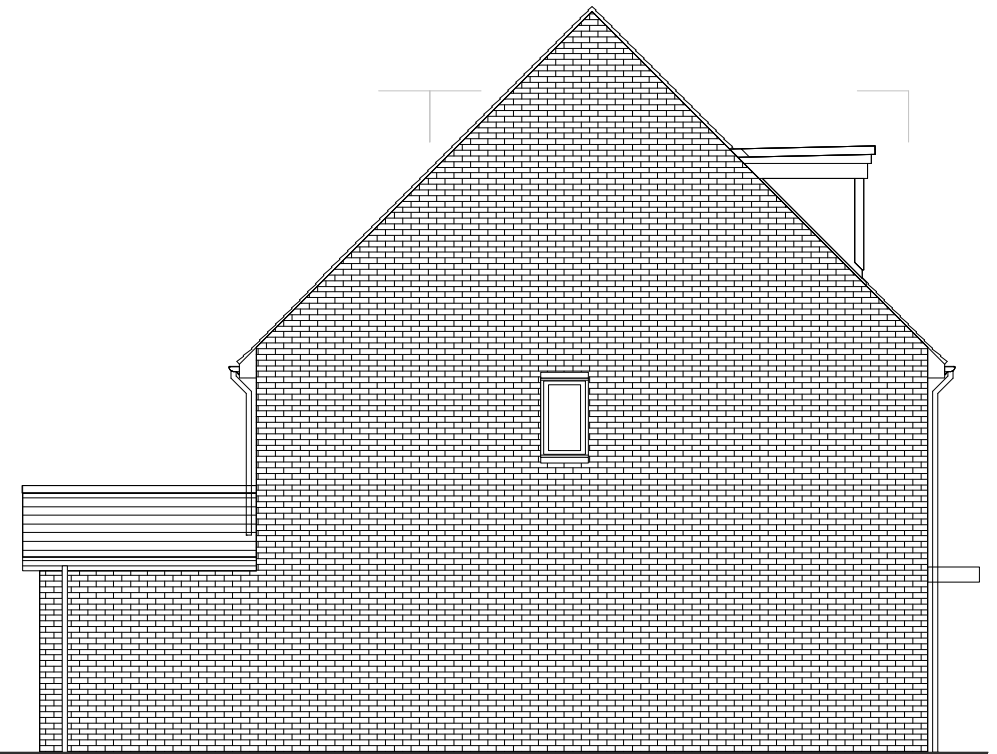


SIDE ELEVATION

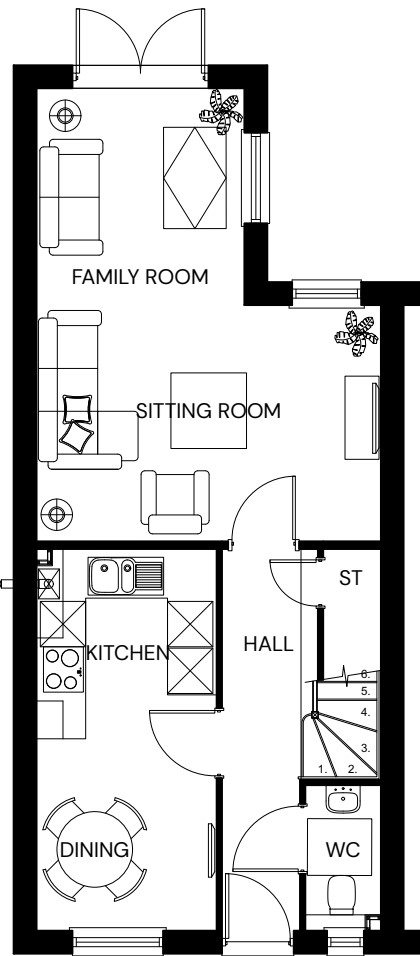

GROUND FLOOR PLAN

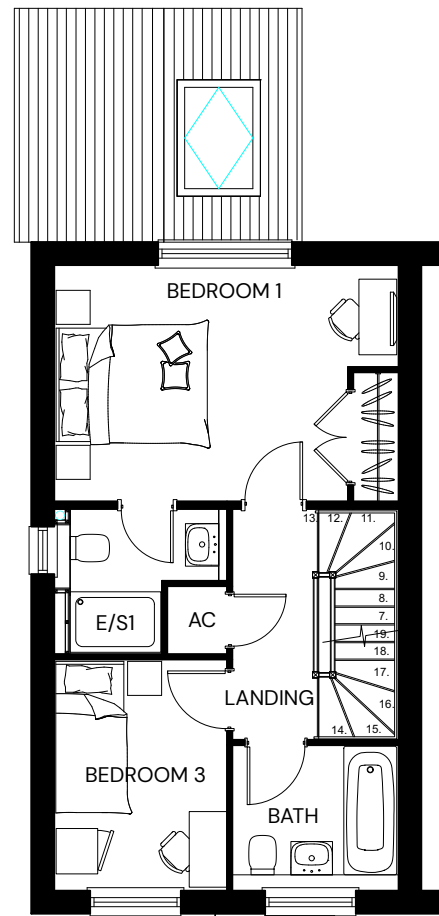

FIRST FLOOR PLAN

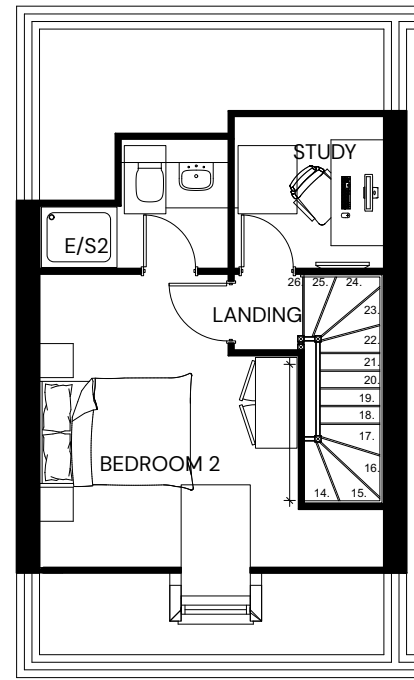

SECOND FLOOR PLAN



SIDE ELEVATION

Bathrooms / WC's to have Obscure Glazing



# HIMLEY VILLAGE BICESTER – PHASE 2A – FOXGLOVE CA1

