






FRONT ELEVATION

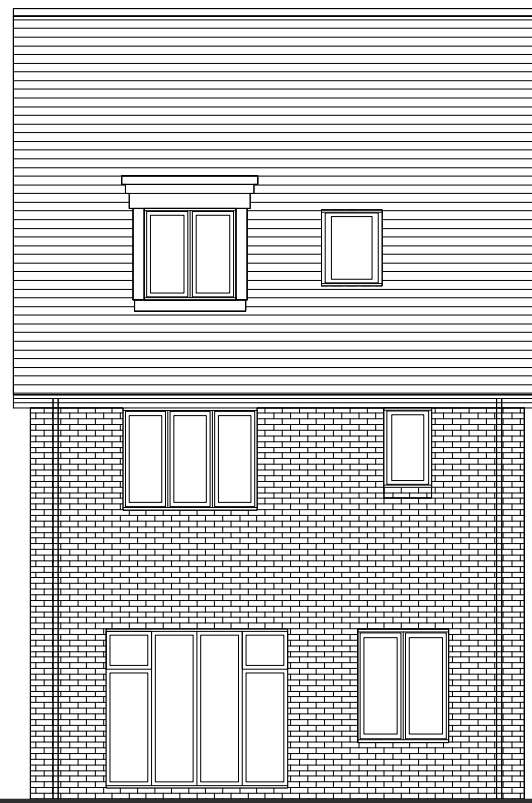


REAR ELEVATION

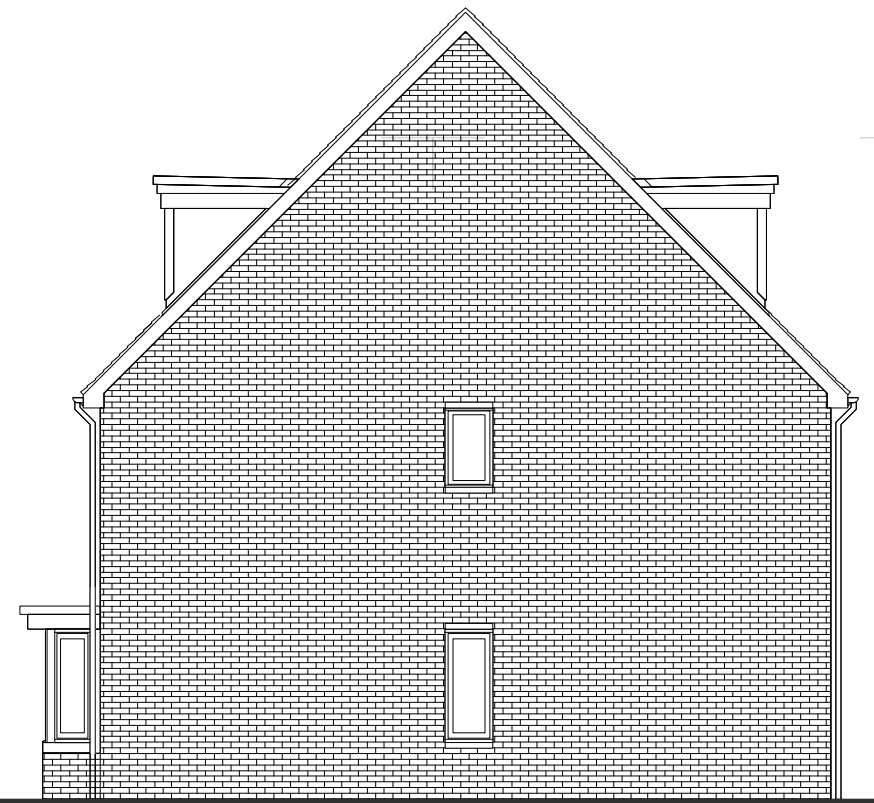


SIDE ELEVATION

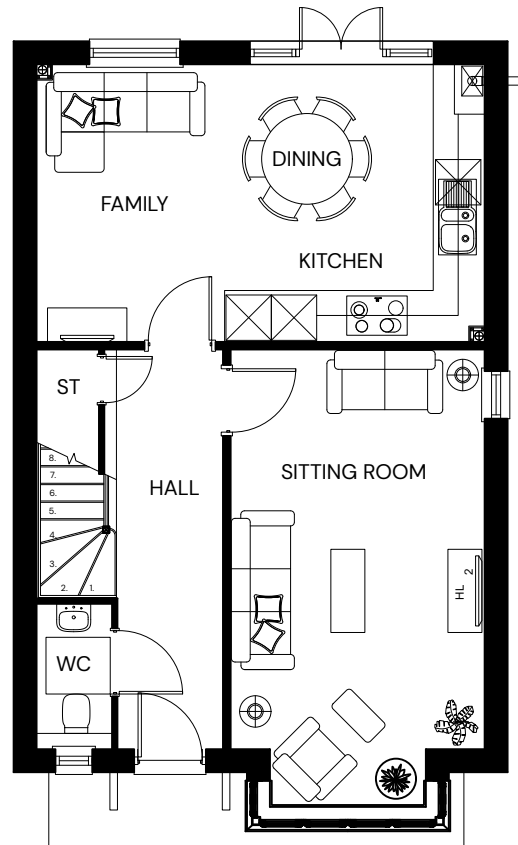


GROUND FLOOR PLAN

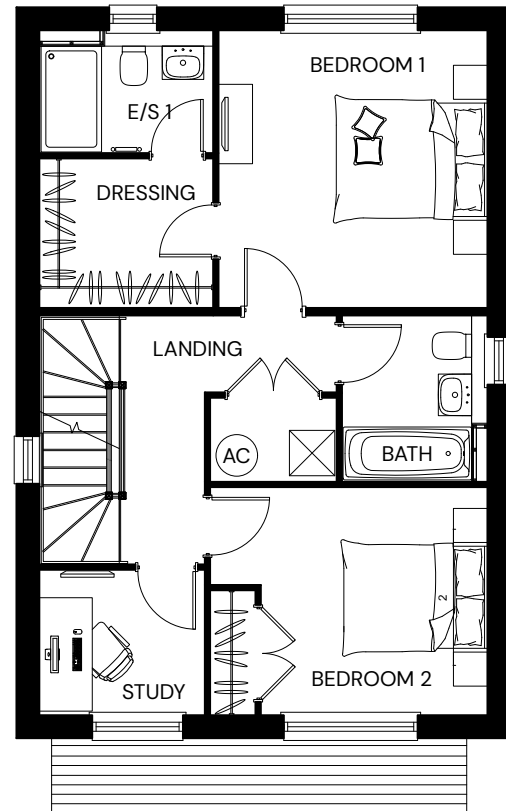

FIRST FLOOR PLAN

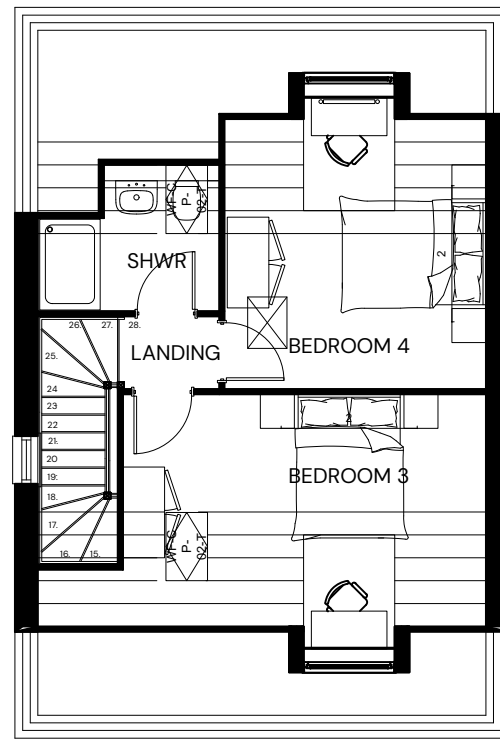

SECOND FLOOR PLAN

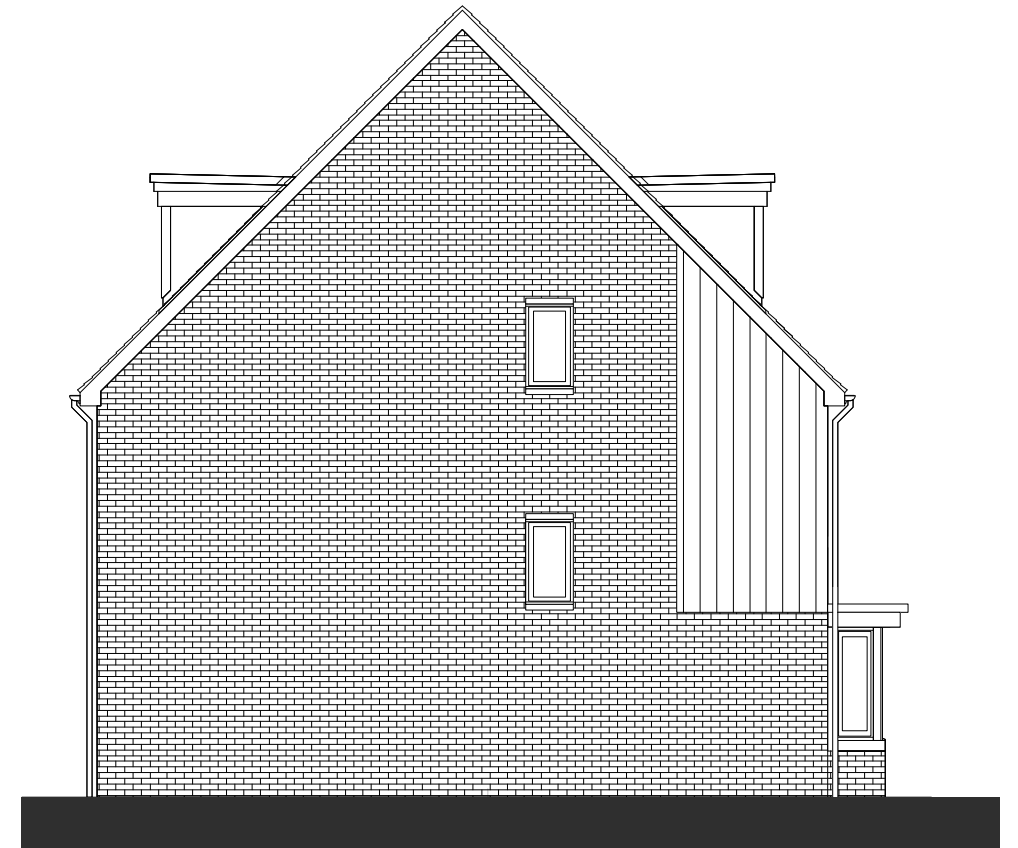

SIDE ELEVATION

Bathrooms / WC's to have Obscure Glazing



HIMLEY VILLAGE BICESTER - PHASE 2A - PINE CA4

