




FRONT ELEVATION



SIDE ELEVATION



REAR ELEVATION

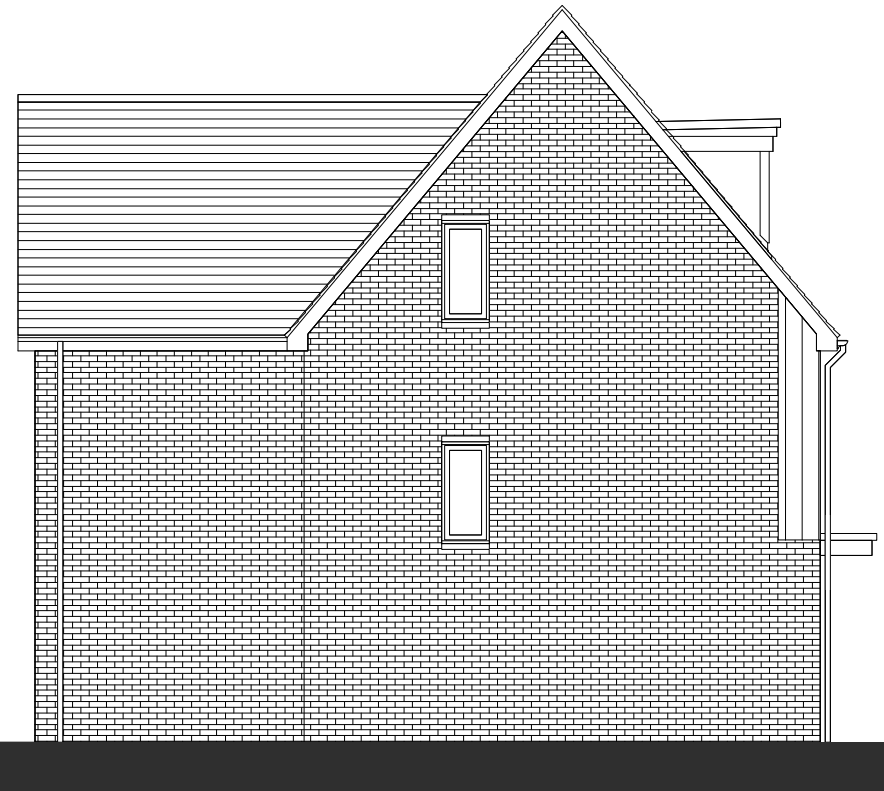

SIDE ELEVATION

Bathrooms / WC's to have Obscure Glazing



HIMLEY VILLAGE BICESTER - PHASE 2A - TULIPWOOD CA4

