


- KEY**
- SITE BOUNDARY
  - INDICATIVE INFRASTRUCTURE BOUNDARY
  - SINGLE GARAGE
  - TWIN GARAGE
  - VISITOR PARKING (45 SPACES)
  - ALLOCATED SPACES
  - M4(3) SPACES
  - SUBSTATION SERVICE SPACE
  - CYCLE STORE

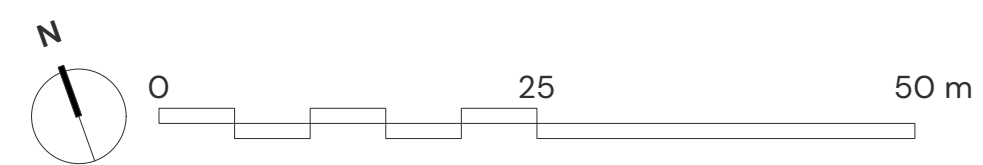

# HIMLEY VILLAGE, BICESTER – PARKING STRATEGY PLAN

