



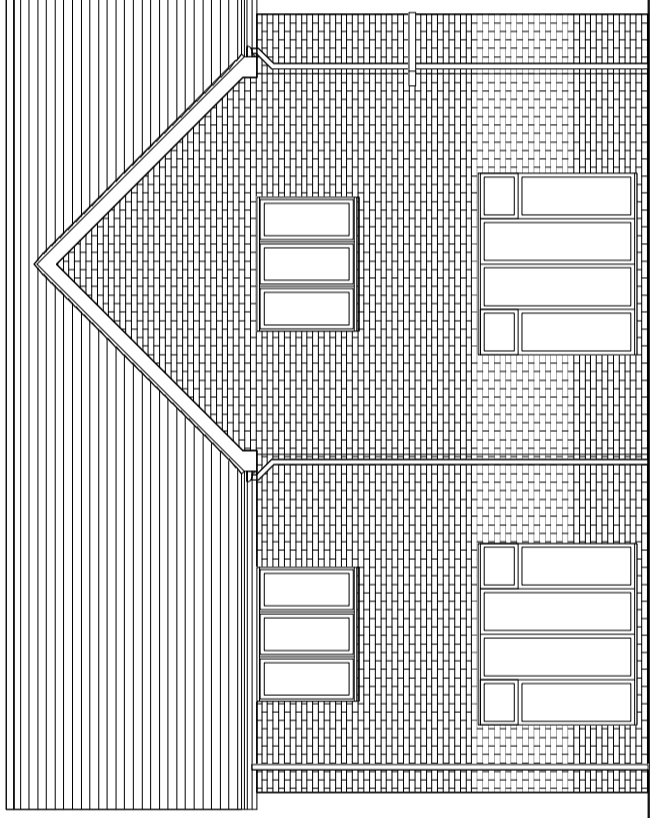


FRONT ELEVATION

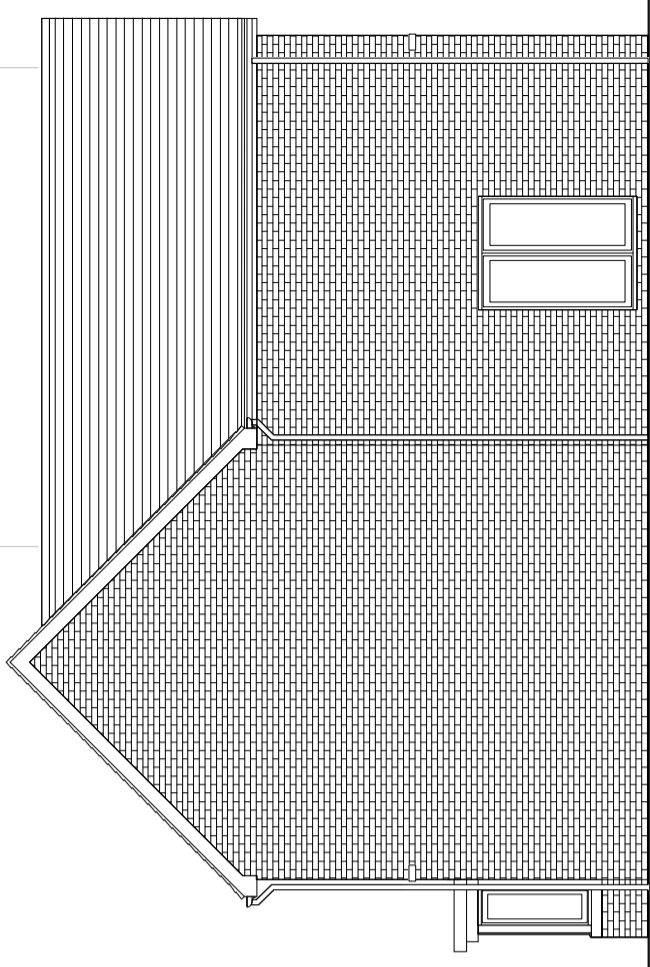

REAR ELEVATION




SIDE ELEVATION

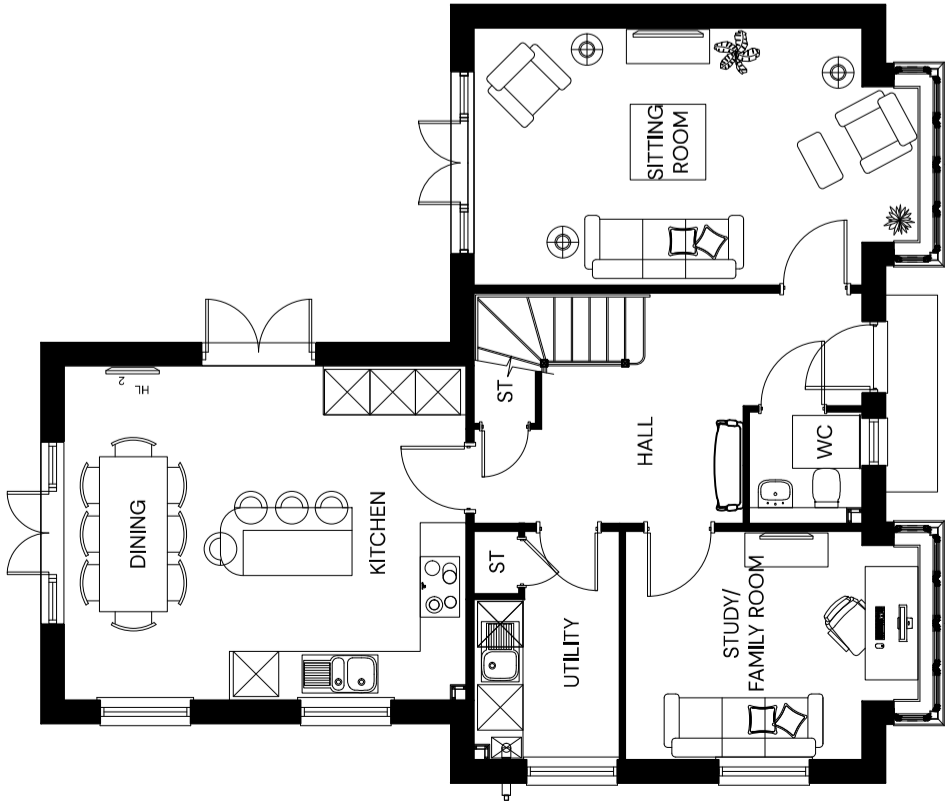

GROUND FLOOR PLAN




FIRST FLOOR PLAN

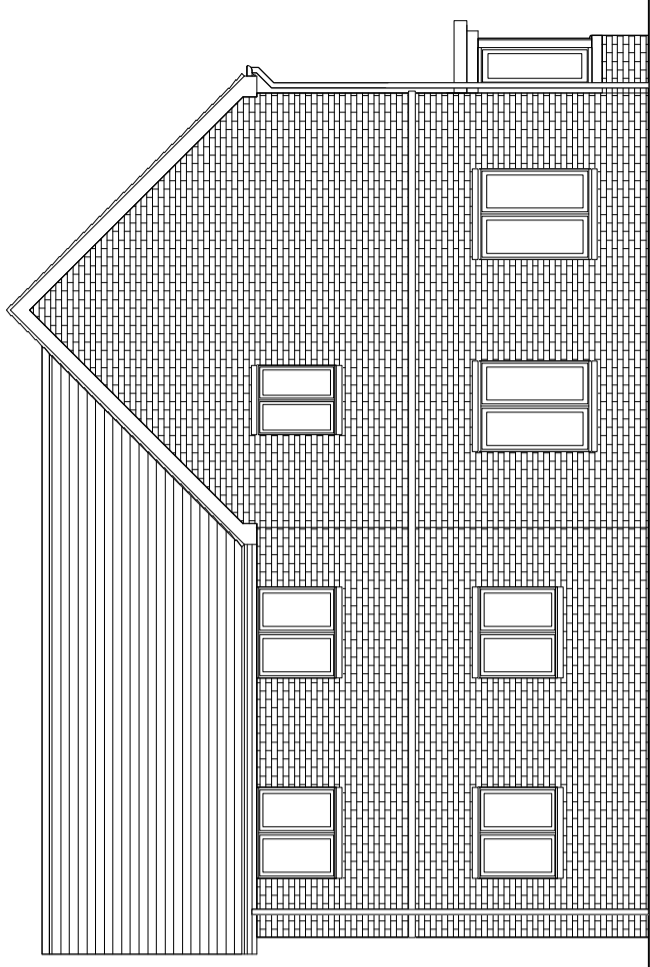

SIDE ELEVATION

Bathrooms / WCs to have Obscure Glazing

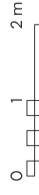

HIMLEY VILLAGE BICESTER – PHASE 2A – ROWAN CA1

