



**CA1: Spine Road
Section AA**



**CA3: Core Housing
Section BB**




**CA2: Green Edge
Section CC**



**CA2: Green Edge & Spine Road
Section DD**



**CA4: Central Green
Section EE**

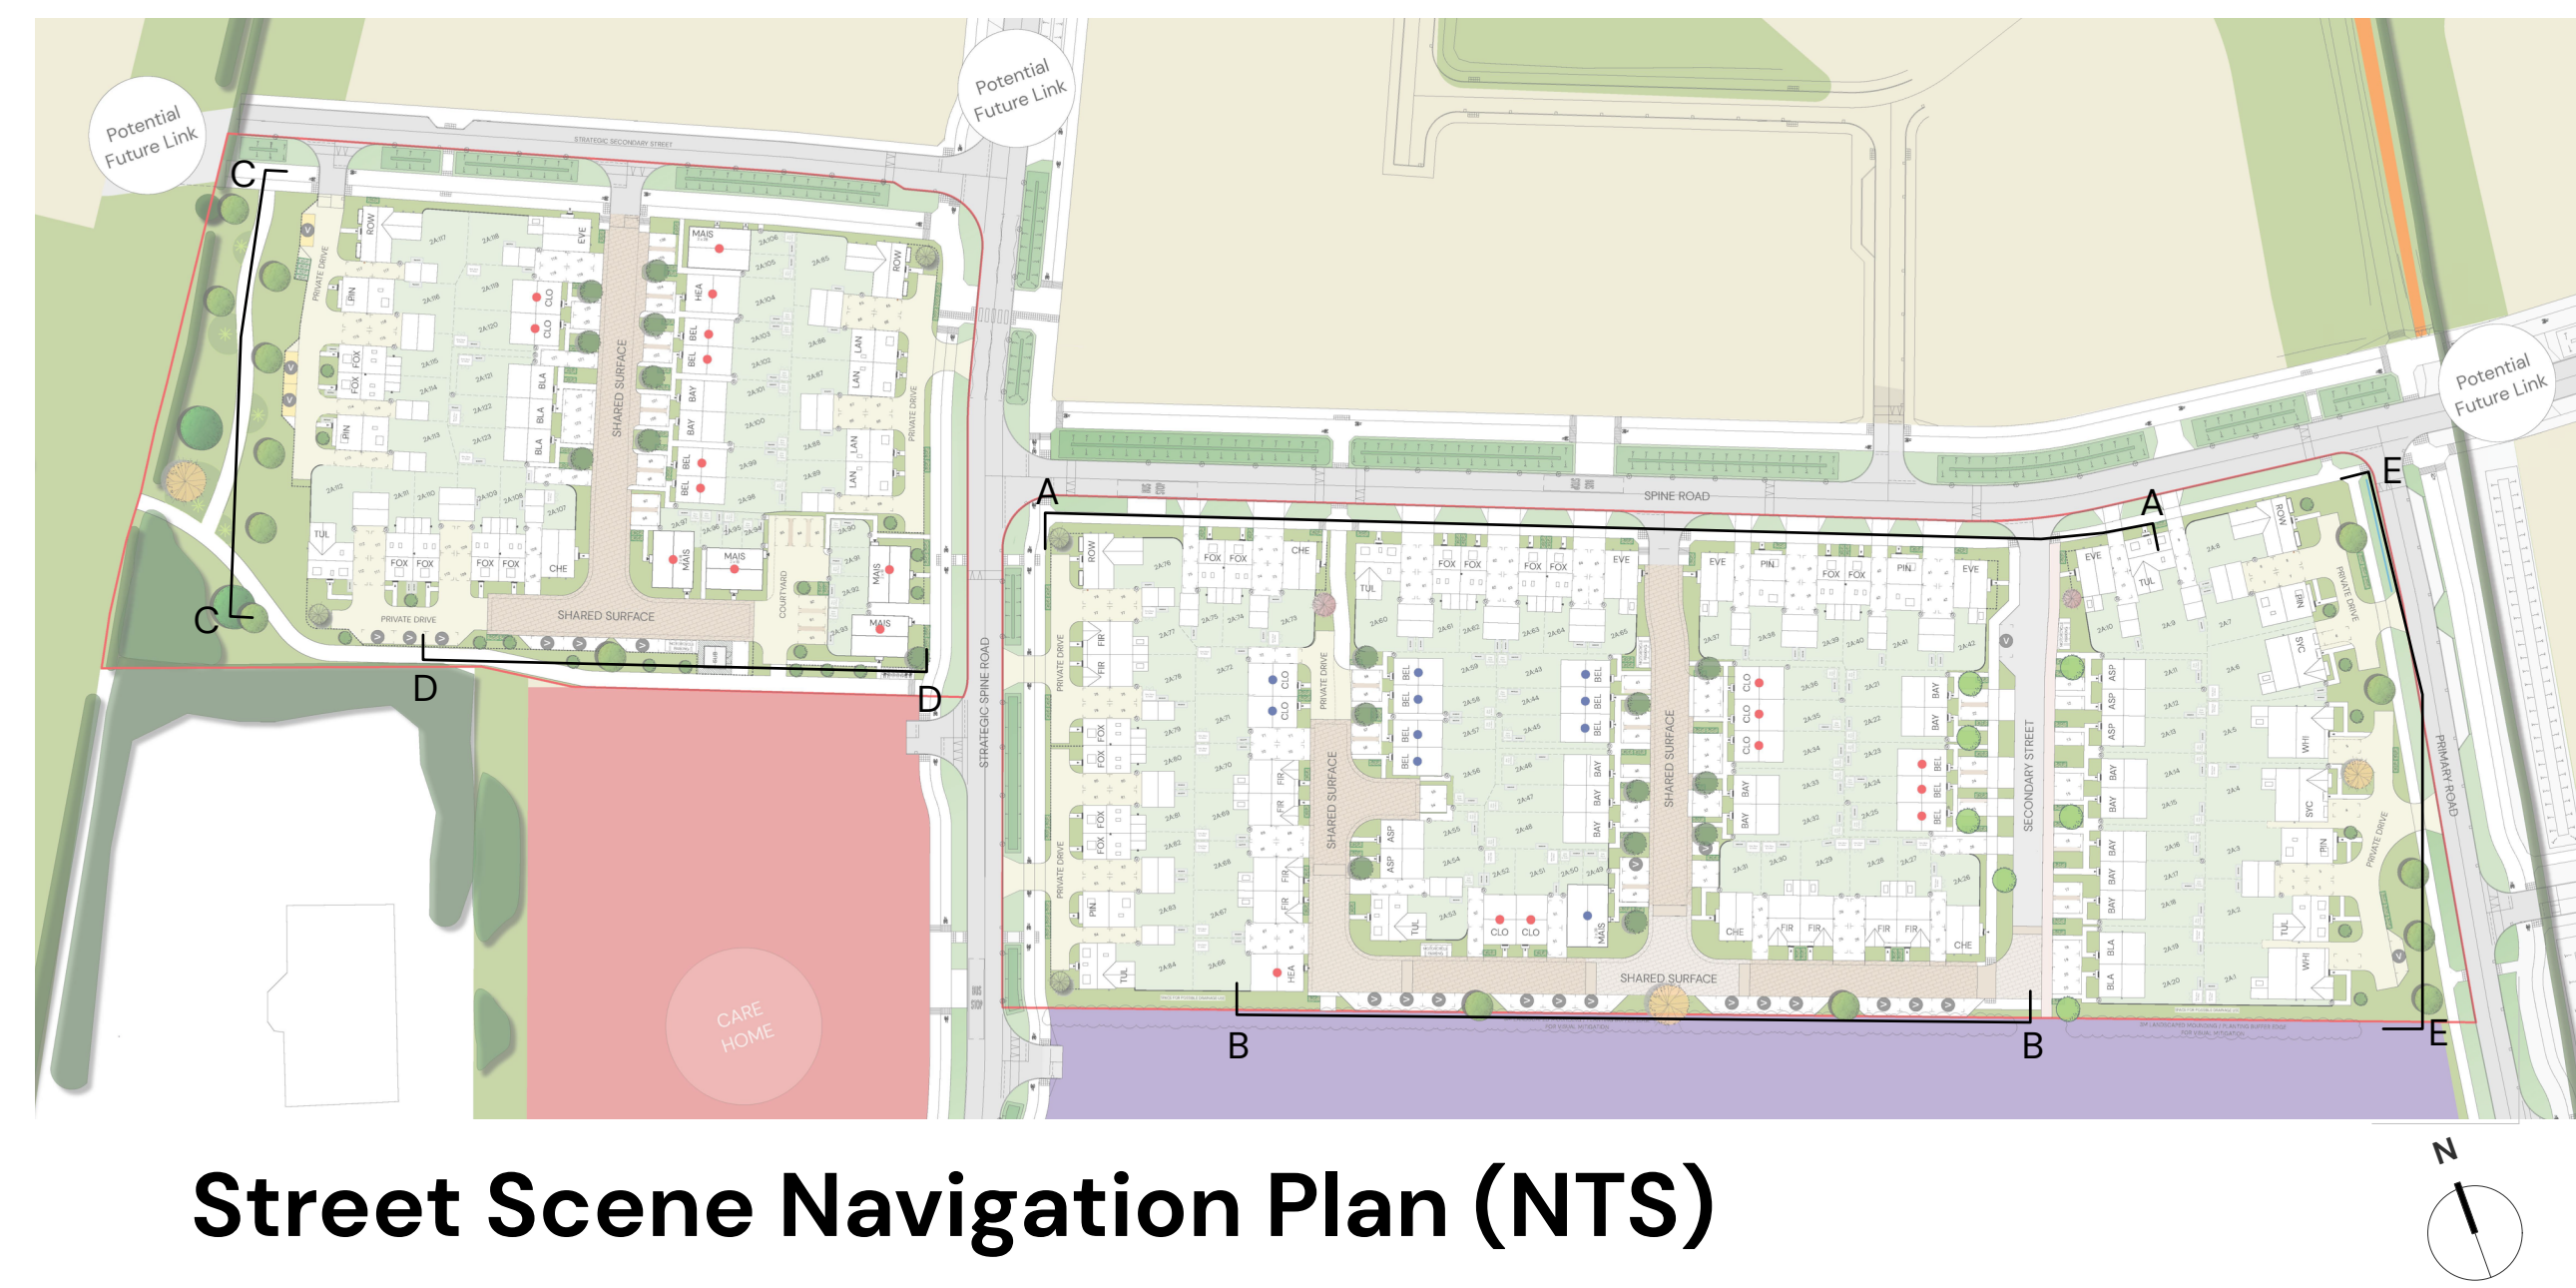

Street Scene Navigation Plan (NTS)

HIMLEY VILLAGE, BICESTER – STREET SCENES

