



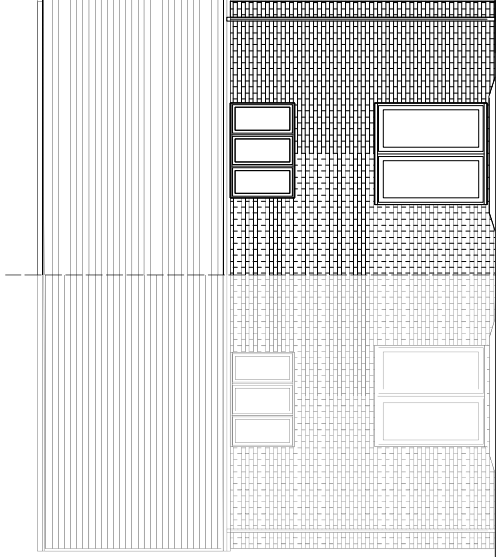


FRONT ELEVATION




REAR ELEVATION

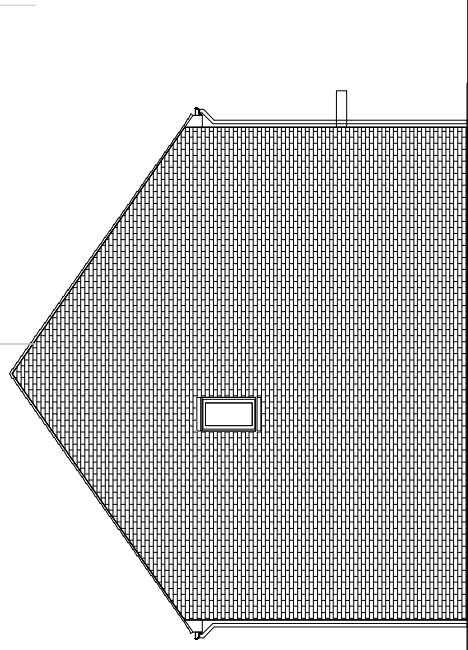

SIDE ELEVATION

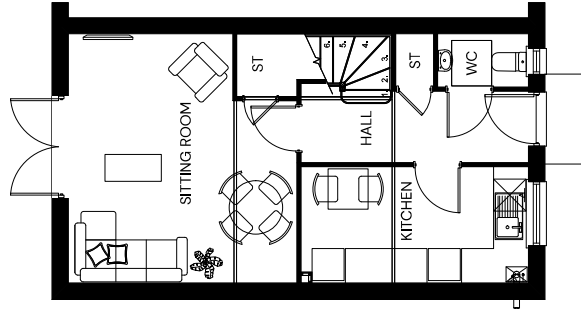

GROUND FLOOR PLAN

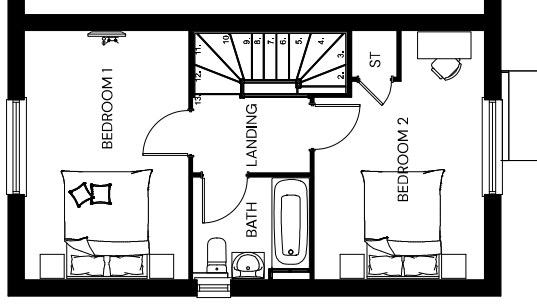

FIRST FLOOR PLAN



Bathrooms / WCs to have Obscure Glazing

HIMLEY VILLAGE BICESTER – PHASE 2A – BELLFLOWER CA3



SIDE ELEVATION

PLOTS:

AS:
24, 25, 44, 45,
57, 59, 101, 103
OPP:
23, 43, 56, 58,
100, 102