



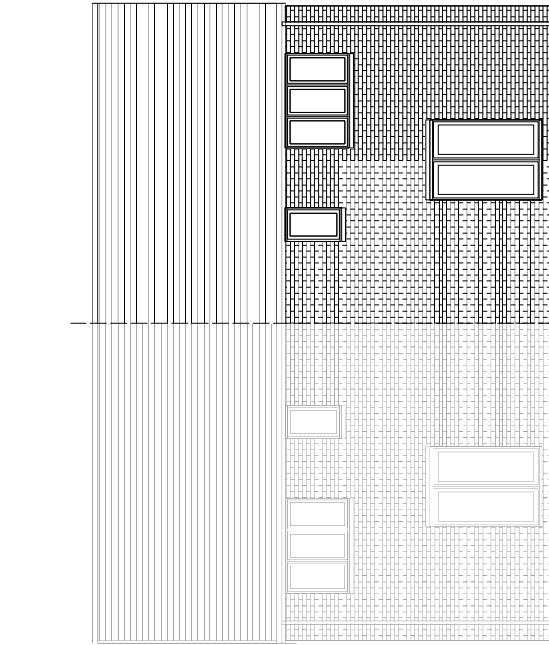


FRONT ELEVATION




REAR ELEVATION

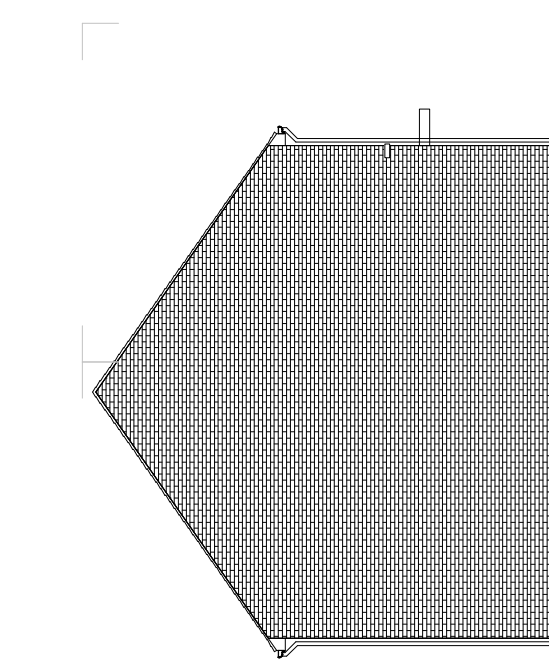

SIDE ELEVATION

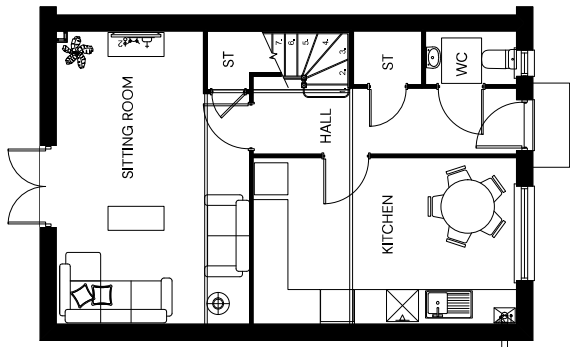

GROUND FLOOR PLAN

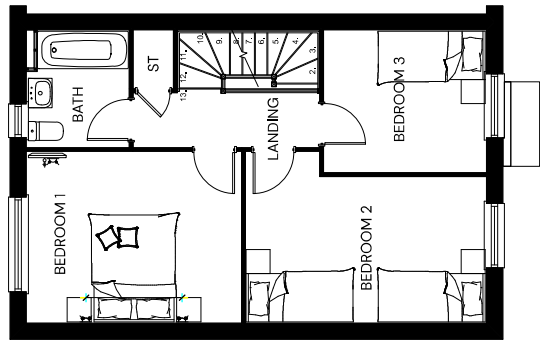

FIRST FLOOR PLAN



HIMLEY VILLAGE BICESTER – PHASE 2A – CLOVER CA3

Bathrooms / WCs to have Obscure Glazing



PLOTS:	
AS:	35, 36, 52, 71, 120
OPP:	34, 51, 72, 119