


- KEY**
- 1 STOREY
  - 2 STOREY
  - 2.5 STOREY
  - 3 STOREY
  - GARDEN SHEDS - 1 STOREY

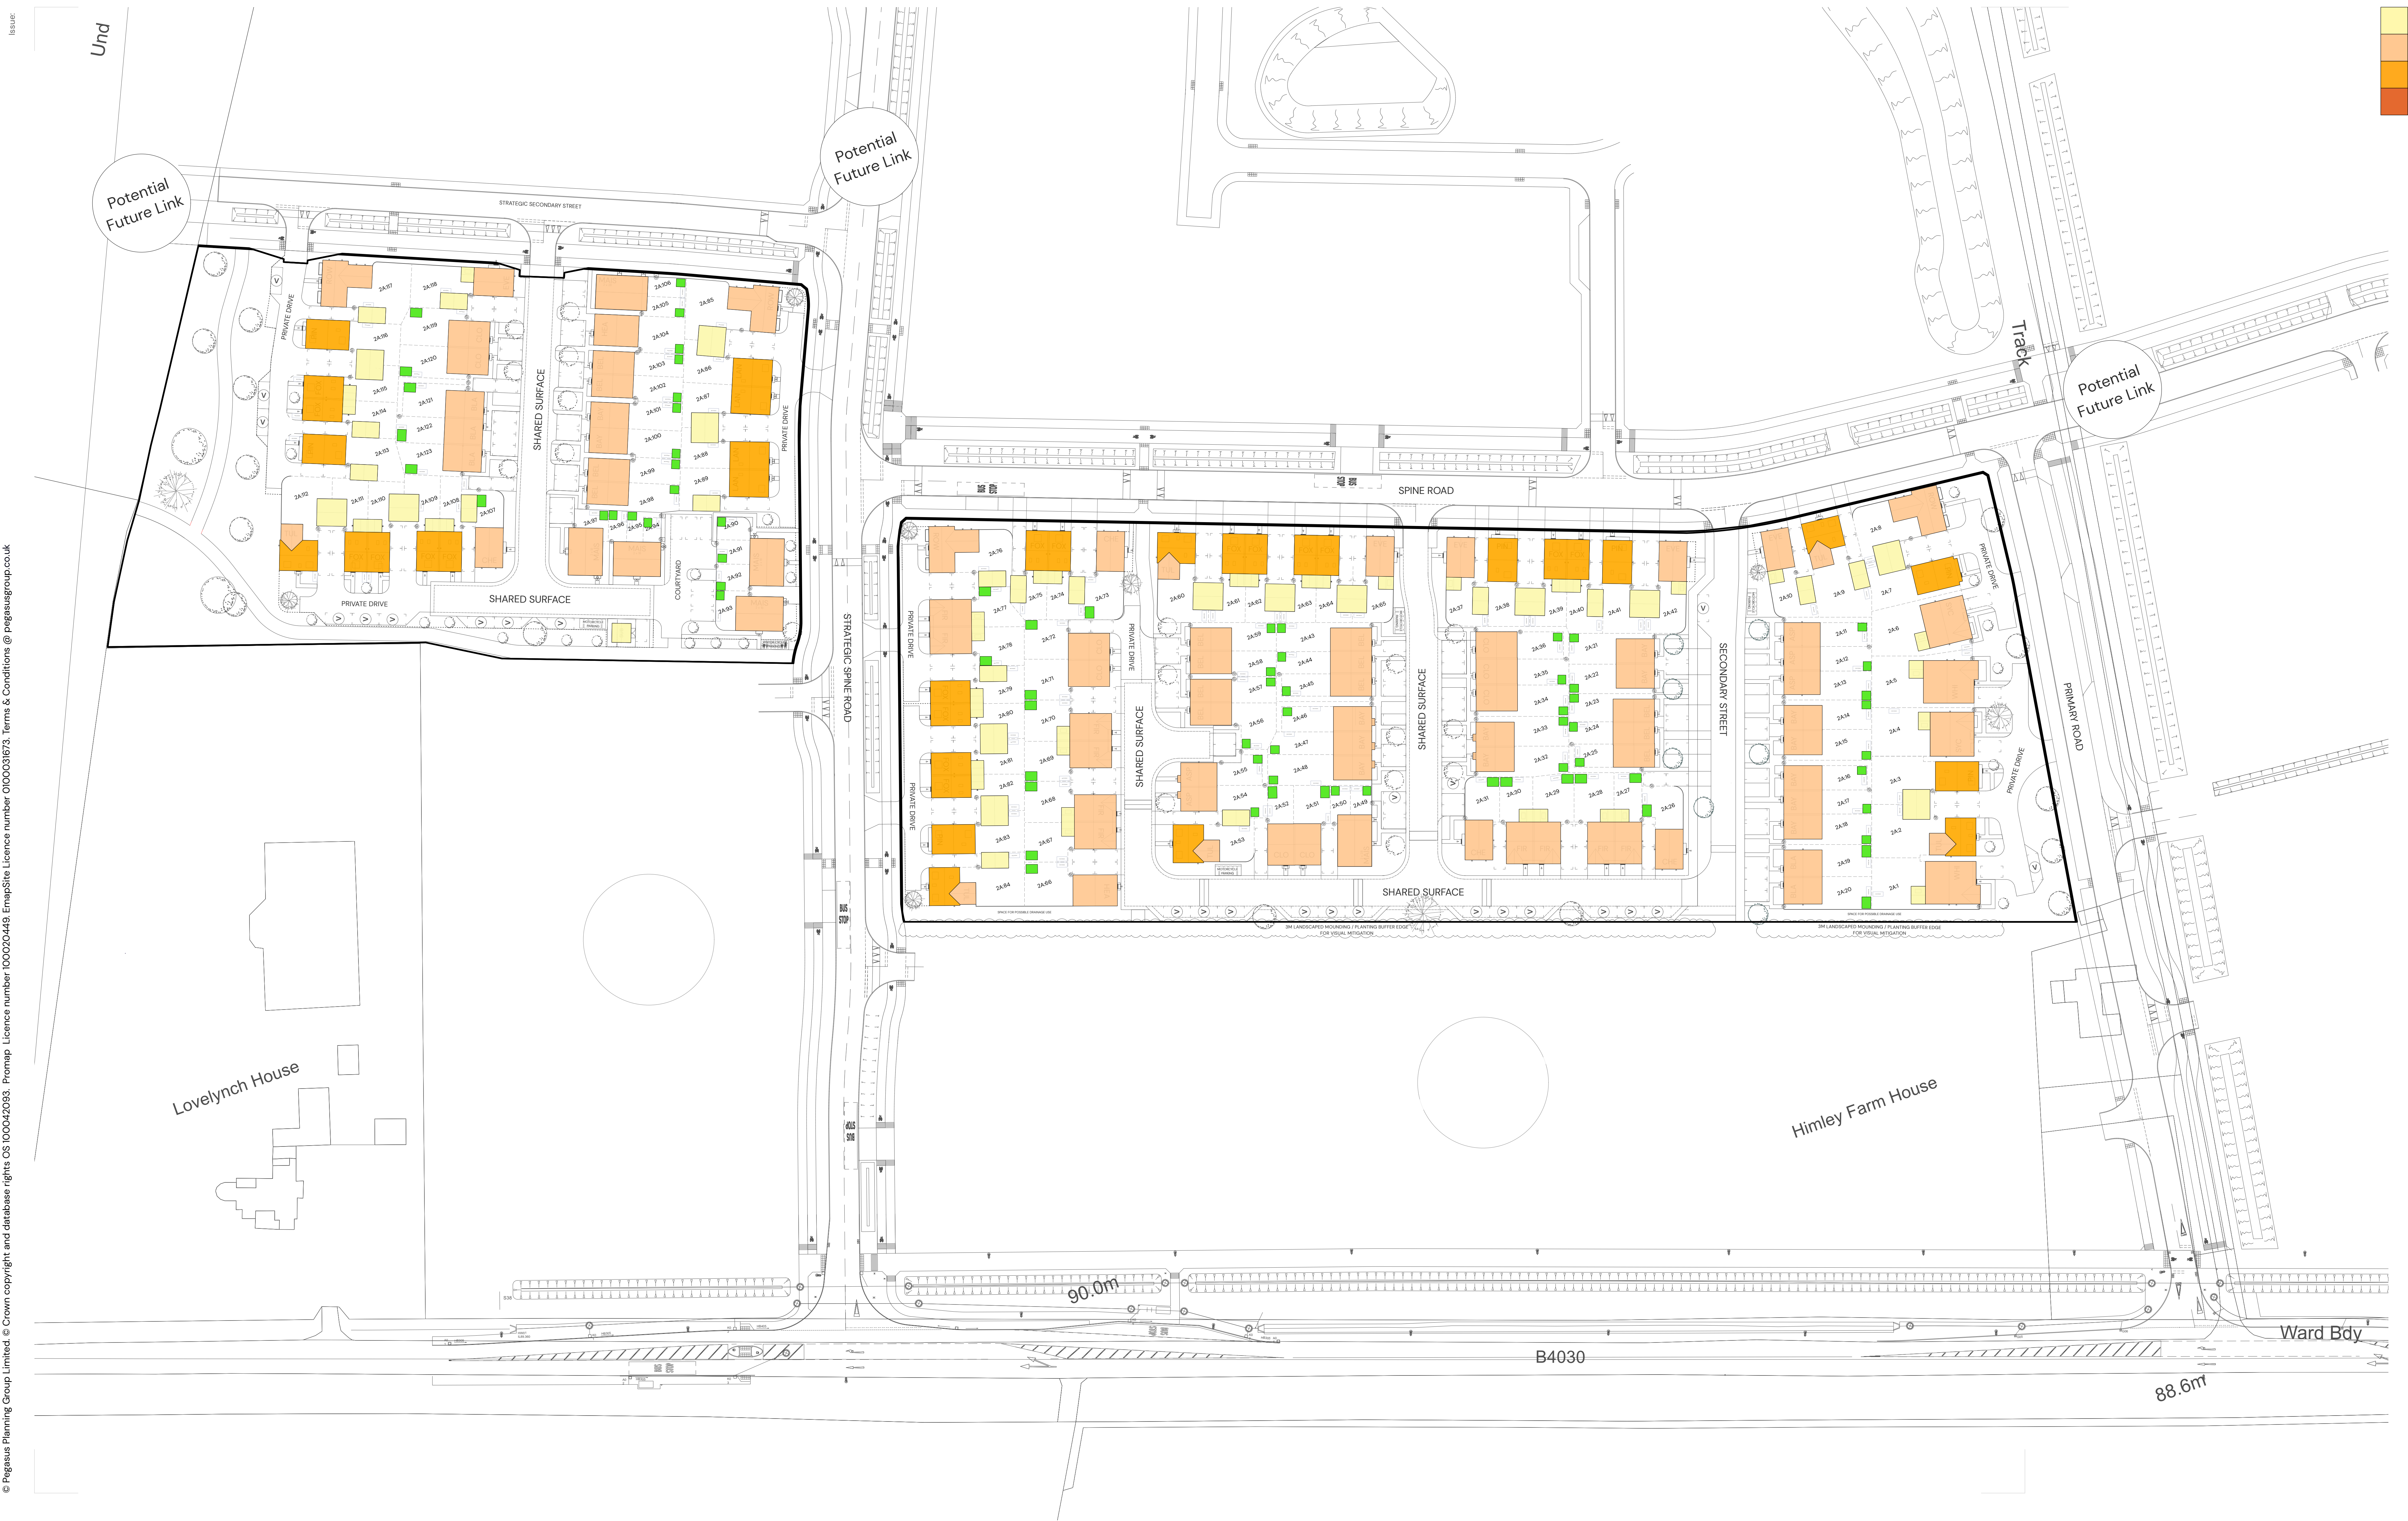

# HIMLEY VILLAGE, BICESTER - PHASE 2A - BUILDING HEIGHTS PLAN

