



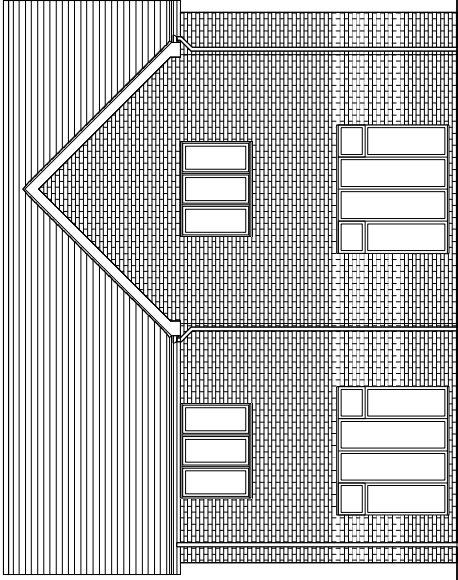


FRONT ELEVATION

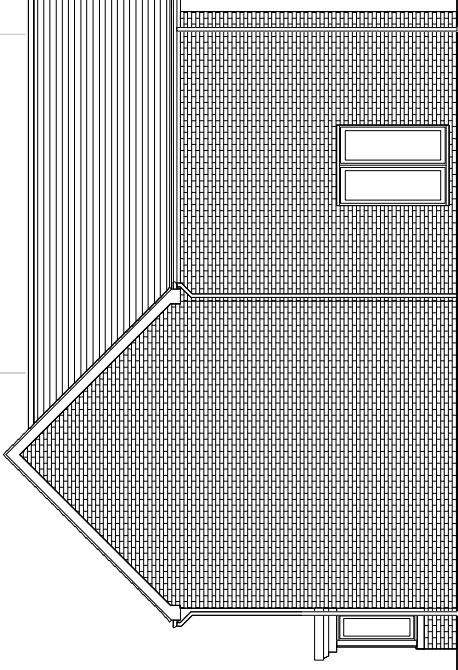

REAR ELEVATION





SIDE ELEVATION

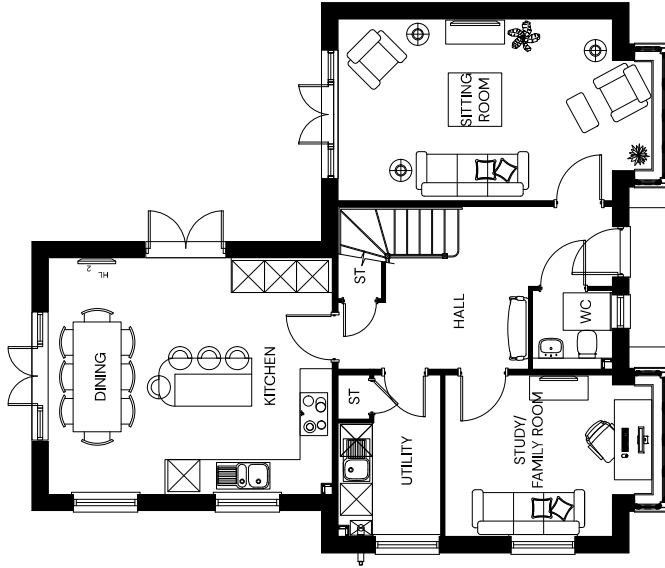

GROUND FLOOR PLAN

Bathrooms / WCs to have Obscure Glazing

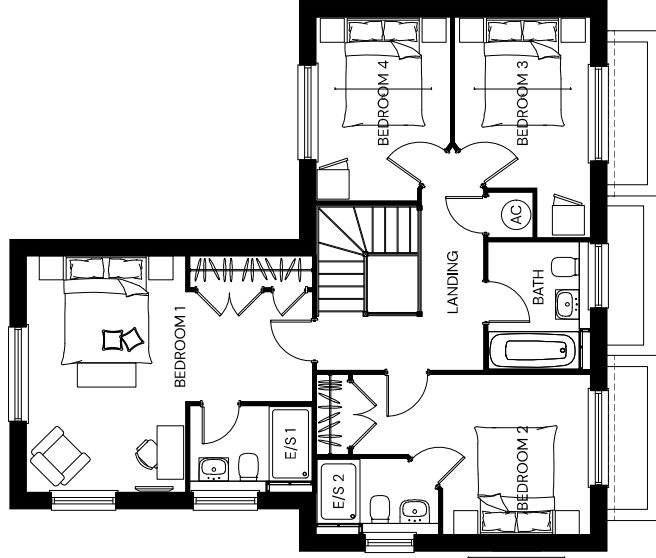 

FIRST FLOOR PLAN

HIMLEY VILLAGE BICESTER – PHASE 2A – ROWAN CA4



SIDE ELEVATION

PLOTS:

AS:

OPP:

8