



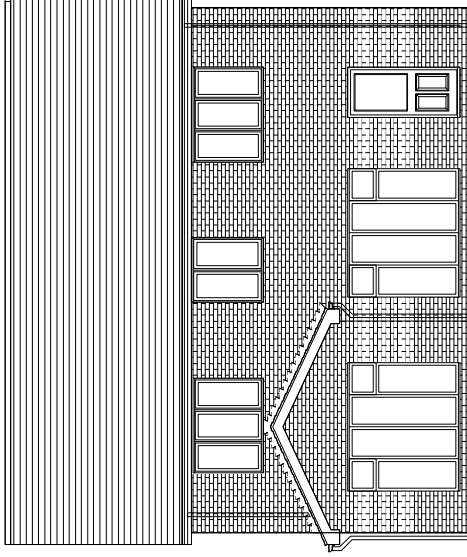


FRONT ELEVATION




REAR ELEVATION

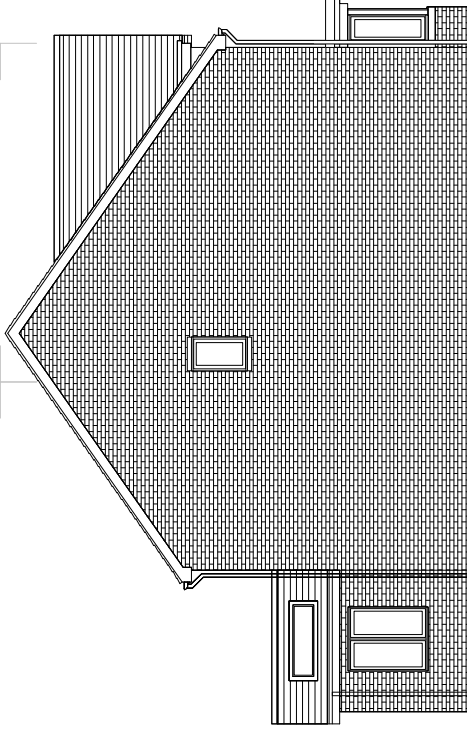


SIDE ELEVATION

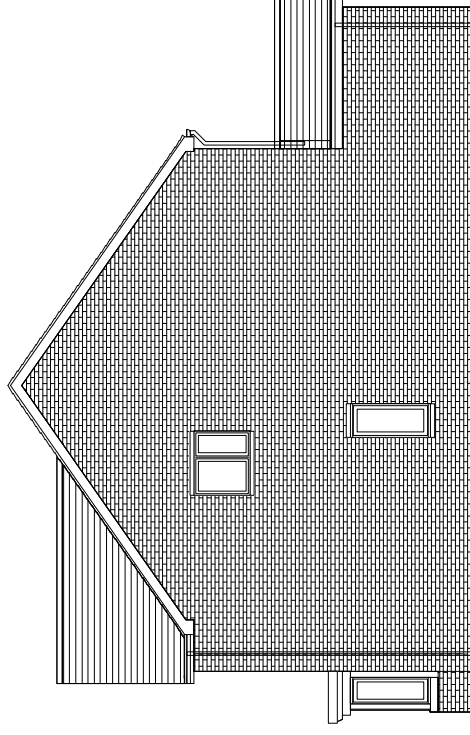

SIDE ELEVATION

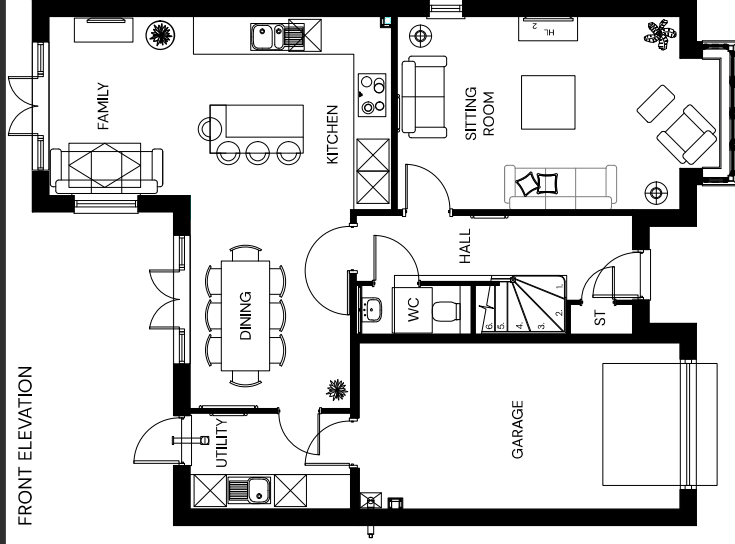

GROUND FLOOR PLAN

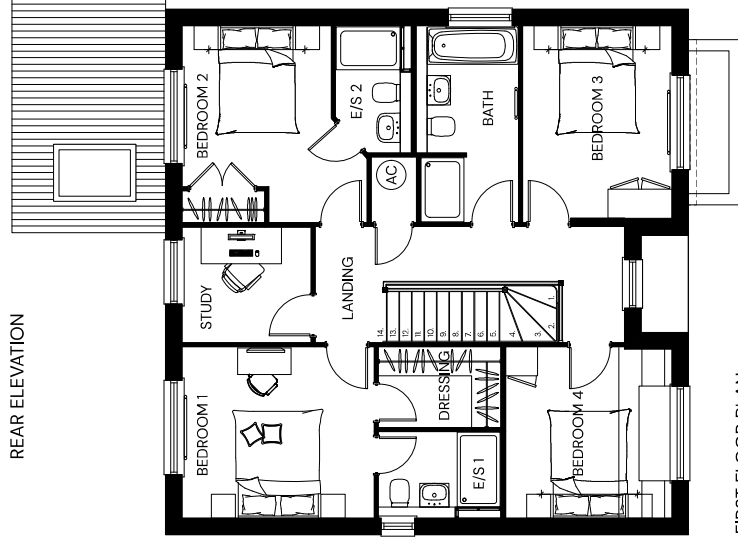

FIRST FLOOR PLAN



HIMLEY VILLAGE BICESTER – PHASE 2A – SYCAMORE CA4

PEGASUS GROUP

PLOTS:

AS: 4
OPP: 6

Bathrooms / WCs to have Obscure Glazing

