


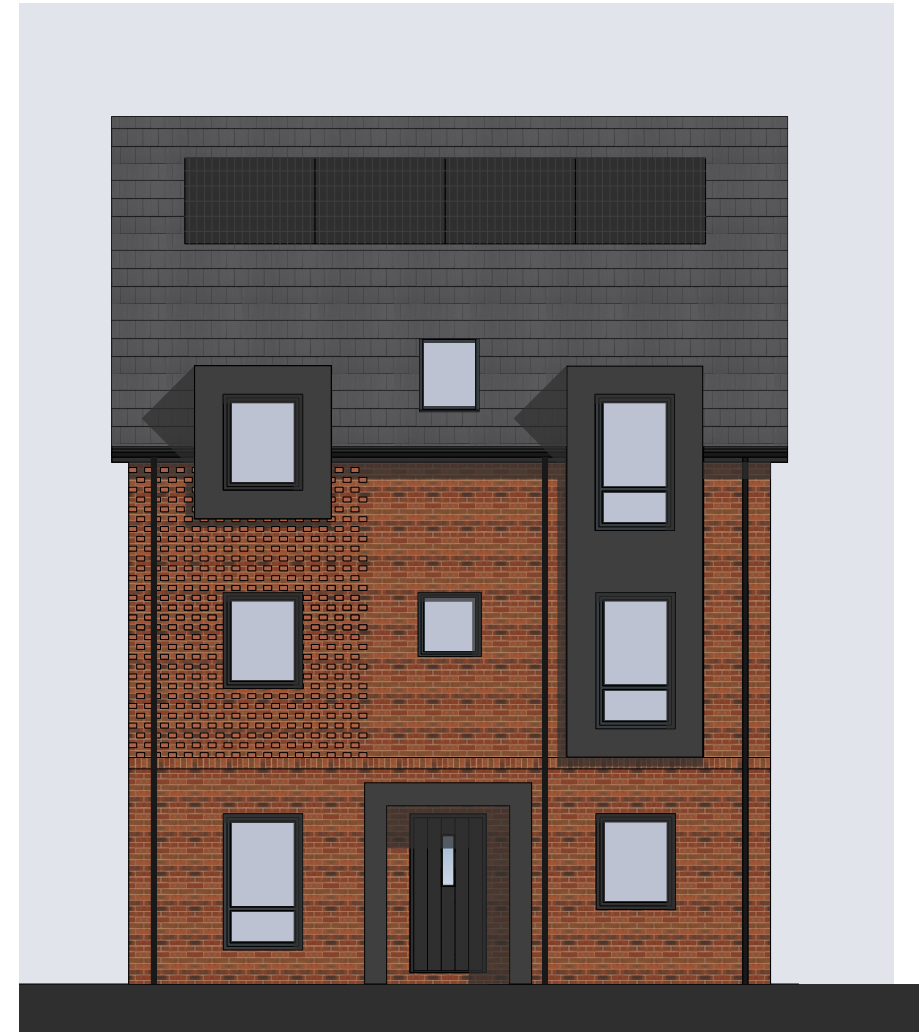

FRONT ELEVATION

PLOTS :
AS - 10, 37, 61
OPP - 42, 43, 73



FRONT ELEVATION

PLOTS :
AS - 76
OPP - 84, 85

Bathrooms / WC's to have Obscure Glazing



HIMLEY VILLAGE BICESTER – PHASE 2A – SPINE ROAD – PV LAYOUT

