




VIEW 1



VIEW 2

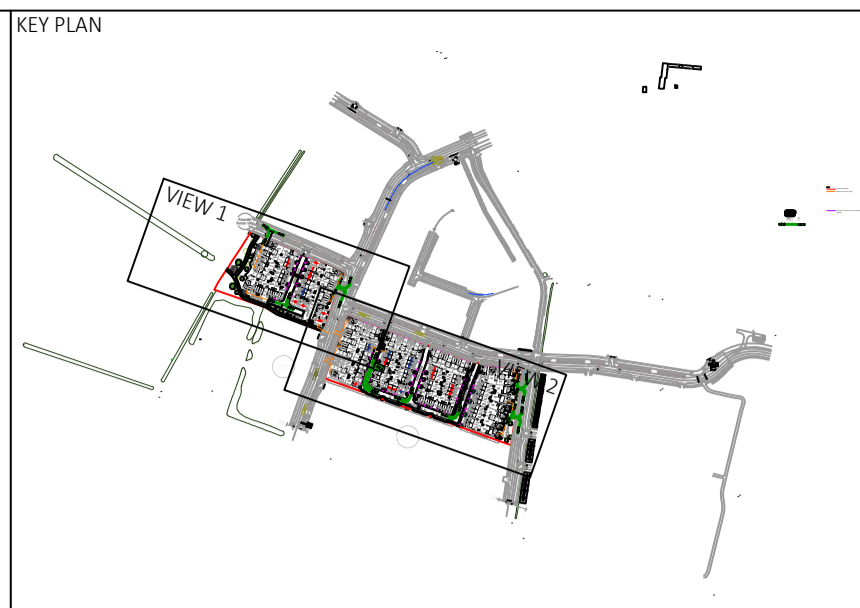

VEHICLE PROFILE

DB32 Fire Appliance	8.660m
Overall Length	2.180m
Overall Width	3.452m
Min Body Ground Clearance	0.337m
Max Track Width	2.121m
Lock to lock time	6.006
Kerb to kerb Turning Radius	7.910m

- Notes:**
1. This drawing is issued for planning purposes only and is not to be used for construction.
 2. Architect to confirm plot internal hose lengths to ensure hose length doesn't exceed 45m in total.

Key:

—	Phase 2A Boundary
- - -	Max 45m Fire Hose Length

REVISIONS

Rev	Date	Description	By	Ckd	App
P06	18/10/24	Updated to latest layout.		OD	OD
P05	04/10/24	Updated to latest layout.		DN	OD
P04	28/06/24	Site boundary updated		OD	OD
P03	14/06/24	Updated to Layout Rev. N. Phase 2A shown on one sheet		DN	OD
P02	06/06/23	Planning issue.	JL	BT	RA
P01	01/06/23	First Issue.	JL	BT	RA

Hydrock OVER COURT BARN
OVER LANE
ALMONDSBURY
BRISTOL
BS32 4DF
T: +44 (0) 1454 619533
e: bristol@hydrock.com

CLIENT
CALA HOMES COTSWOLDS LTD

PROJECT
HIMLEY VILLAGE, BICESTER

TITLE
SWEPT PATH ANALYSIS - FIRE

HYDROCK PROJECT NO. C-27141-C	SCALE @ A1 1:500	STATUS S2
STATUS DESCRIPTION INFORMATION	REVISION REVISION	STATUS P06
DRAWING NO. (PROJECT CODE-ORIGINATOR-ZONE-LEVEL-TYPE-ROLE-NUMBER) 27141-HYD-PH2A-XX-DR-C-2610		