



**CT1: Spine Road
Section AA**



**CT3: Core Housing South
Section BB**




**CT2: Himley Edge
Section CC**



**CT2: Himley Edge & Spine Road
Section DD**



**CT4: Central Green
Section EE**

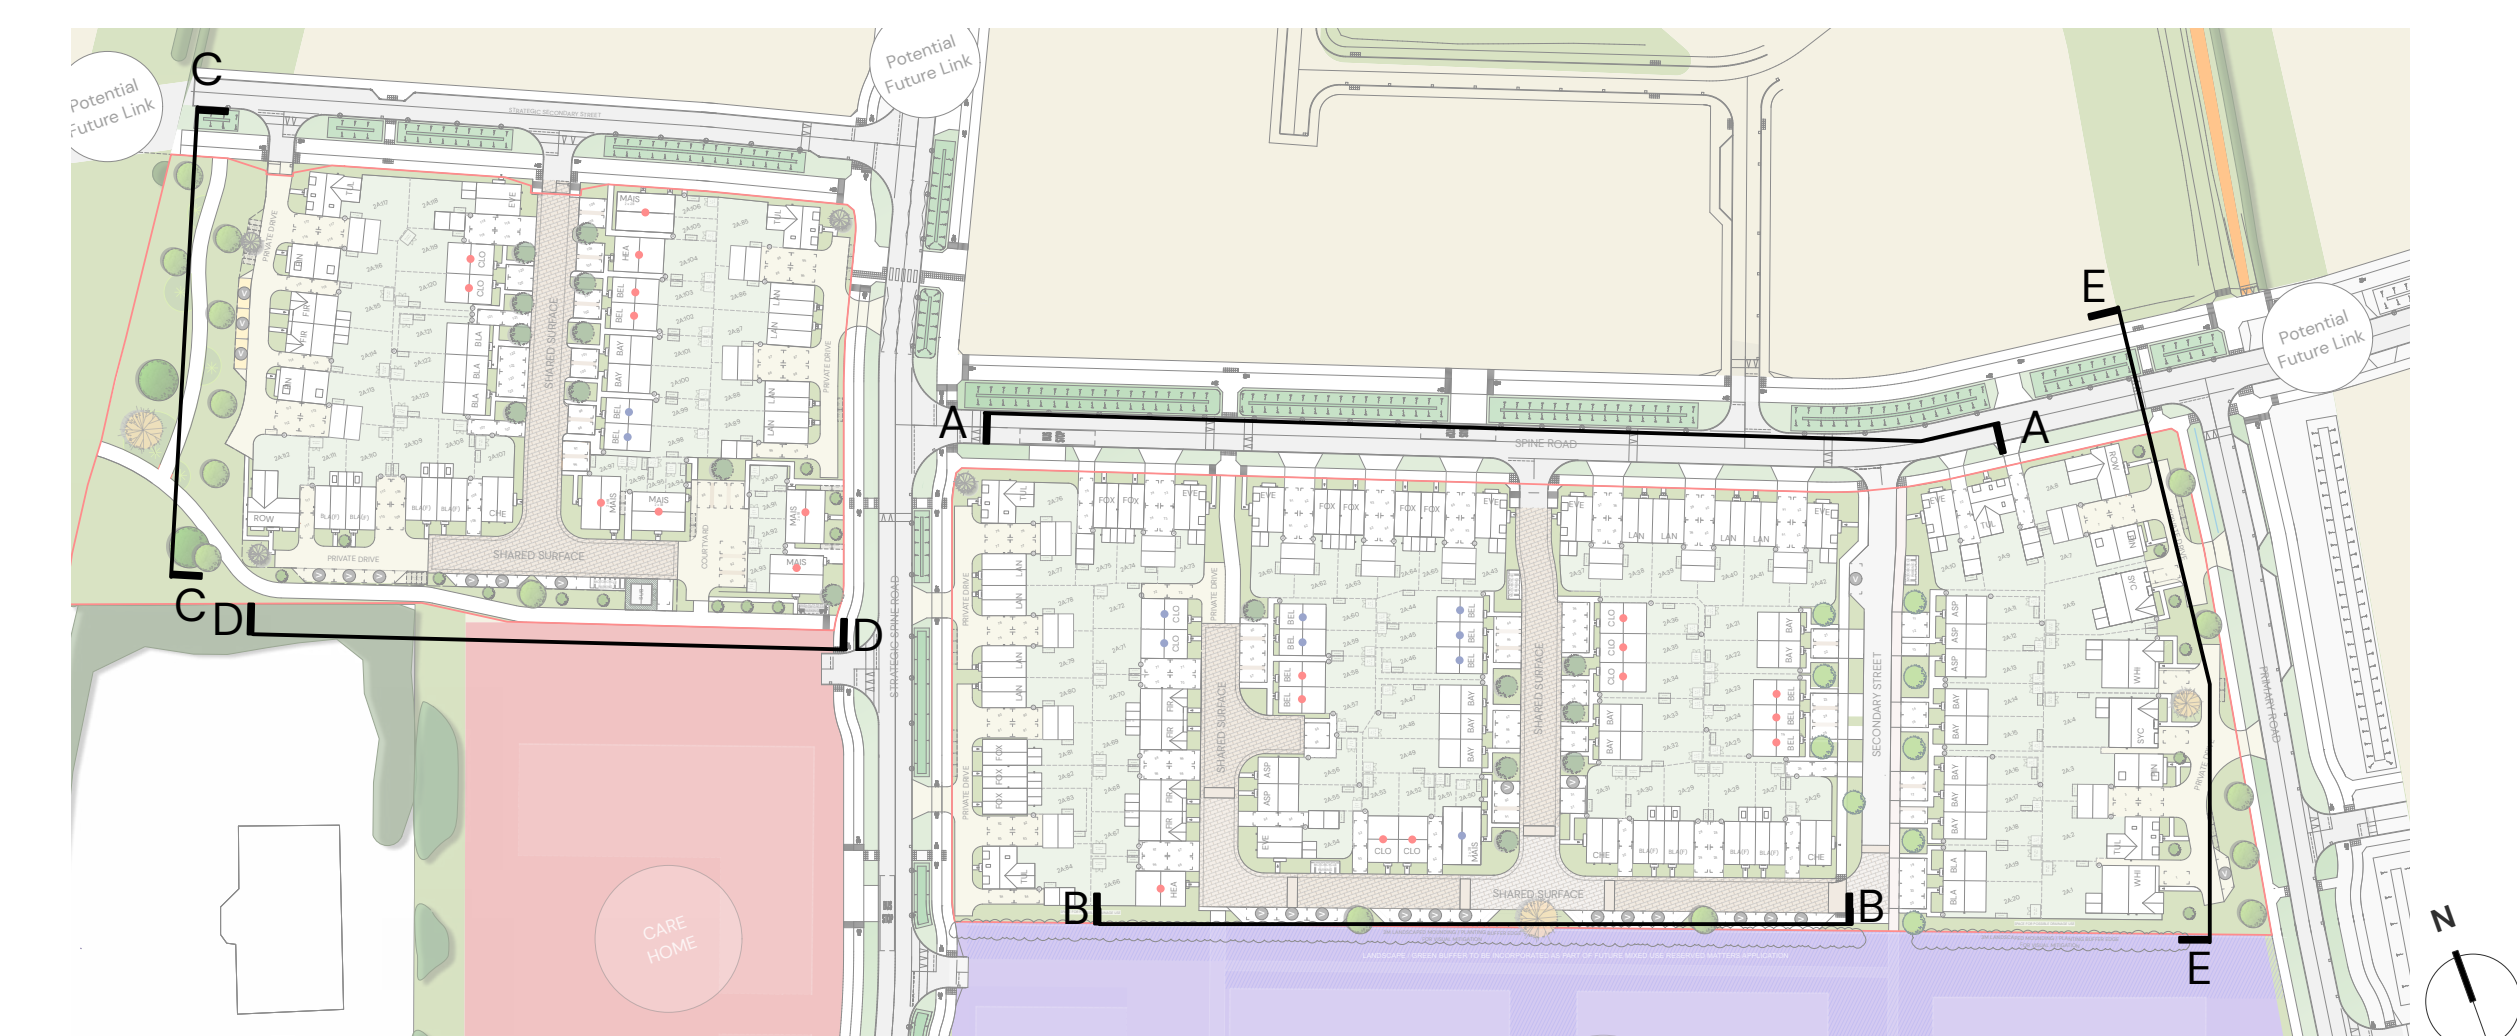

Street Scene Navigation Plan (NTS)

HIMLEY VILLAGE, BICESTER – STREET SCENES

