




- KEY**
- SITE LOCATION PLAN
  - CA1: SPINE ROAD
    - SLATE GREY ROOF TILE
    - RED BRICK 1
    - RED BRICK 2
  - CA2: GREEN EDGE
    - DARK BROWN ROOF TILE
    - RED BRICK 2
    - ▲ GREEN BOARDING
  - CA3: CORE HOUSING
    - GREY ROOF TILE
    - RED BRICK 2
    - RED BRICK 3
    - ORANGE BRICK
  - CA4: CENTRAL GREEN
    - DARK GREY ROOF TILE
    - LIGHT RED BRICK
    - ▲ RENDER
  - FENESTRATION & UPVC BARRIERS COLOUR
    - DARK GREY
    - GREEN
    - BEIGE
- REFER TO HOUSE TYPE ELEVATIONS FOR FURTHER DETAILS  
(Including Facade, Sofits, Bargeboards, Front Doors and Garage Doors and Drivings)

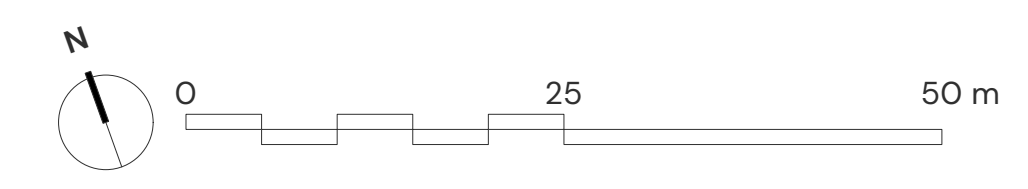

# HIMLEY VILLAGE, BICESTER - PHASE 2A - MATERIALS PLAN

