



This drawing and any related files are the property of IDP and shall not be reproduced or transmitted in any form or by any means, electronic or mechanical, including photocopying, recording, or by any information storage and retrieval system, without prior written permission from IDP. All rights reserved. IDP shall not be held liable for any errors or omissions in this drawing or any related files. IDP shall not be held liable for any damage or loss of data or information resulting from the use of this drawing or any related files.

NOTES:

- 1.0 Architectural presentation drawings are for information only. Please refer to the final contract documents for the final design and specifications.
- 1.1 Do not scale from drawings; use printed dimensions only.
- 1.2 This drawing is to be used in conjunction with all other IDP drawings and specifications.
- 1.3 Information shown on these drawings is not valid for construction. Please refer to the latest of the drawings in the ITP and Master Plan.

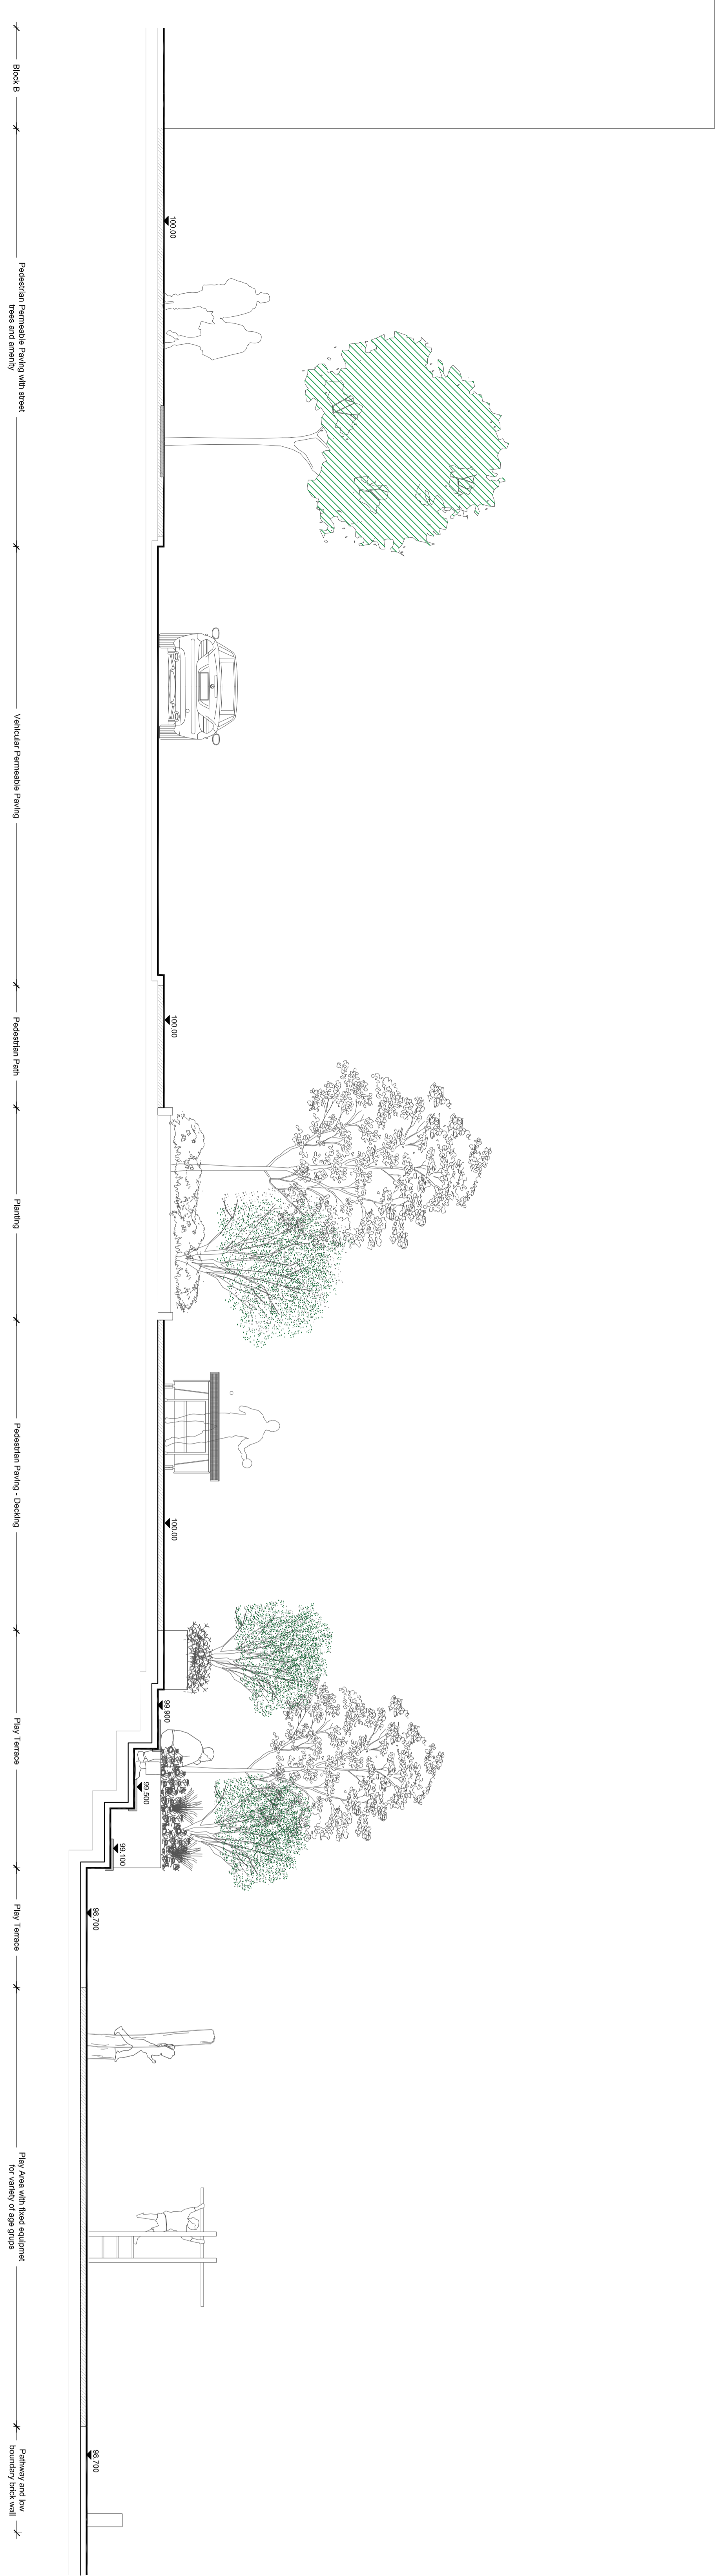

Section A

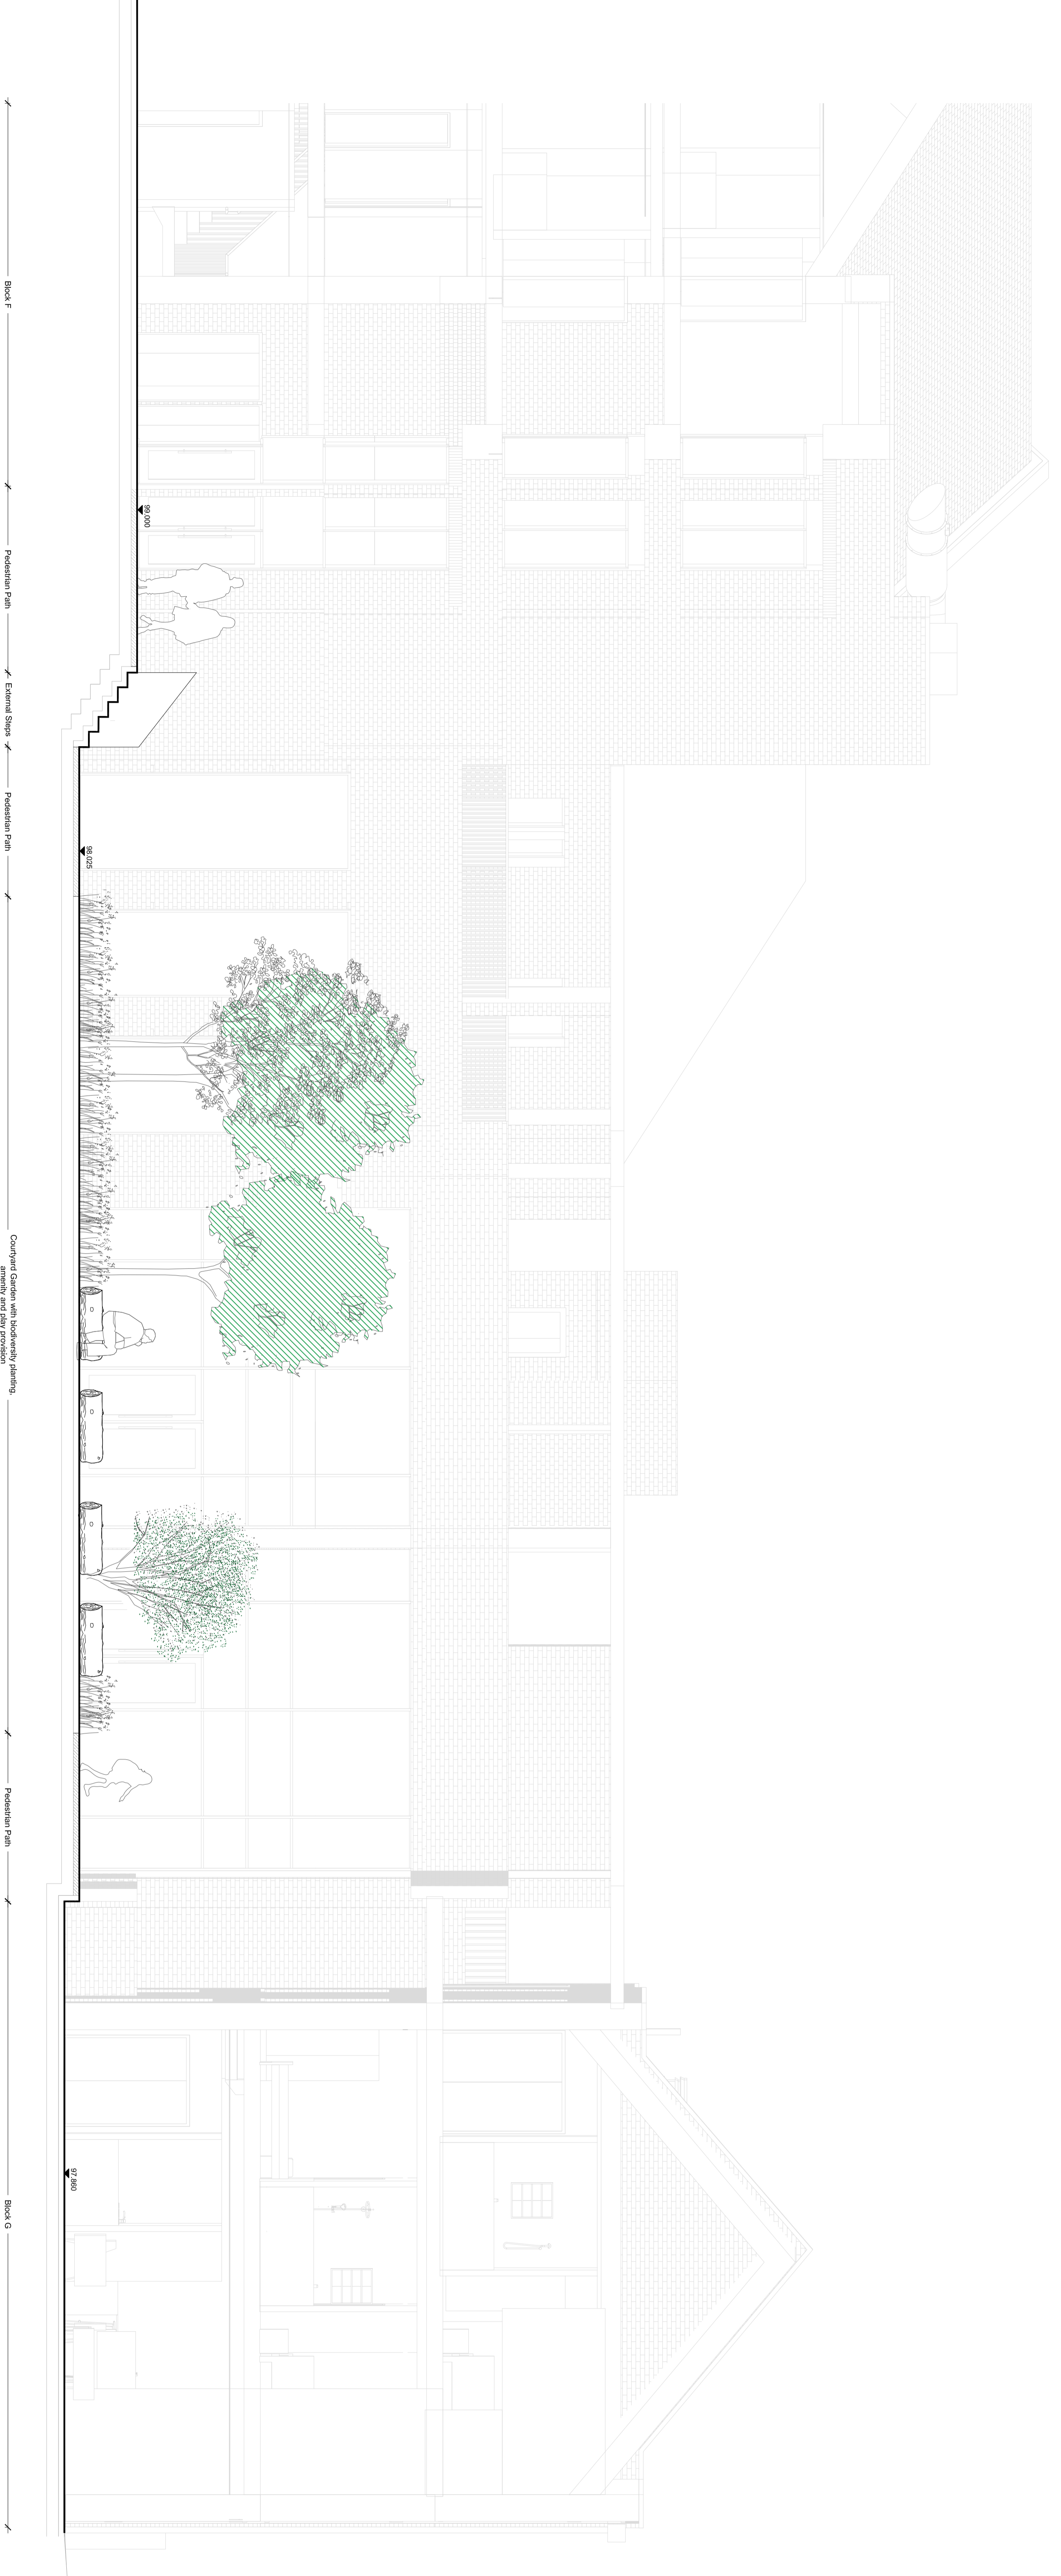

Section B

no.	date	description	by	checked
1	02.03.20			
2	23.05.23	Initial Design	PS	PS
3	24.05.23	Initial Design	PS	PS
4		Comments		check

ARCHITECTURE
URBAN DESIGN & MASTERPLANNING
LANDSCAPE & ENVIRONMENT

stable: **PLANNING** RIBA Stage **3**

client: **TfL**

job: **Calliope Street, Barbury**

title: **Site Sections AB**

drawn: **AB** date: **19.05.2023**

checked: **PS** scale: @: **1:50**

job no: **LA592** dsg no: **201_Rev B**

IDP GROUP 27 SPON STREET COVENTRY CV1 3BA
 T: +44 (0)24 7632 7166 E: info@idpgroup.com
 www.idpgrp.com