



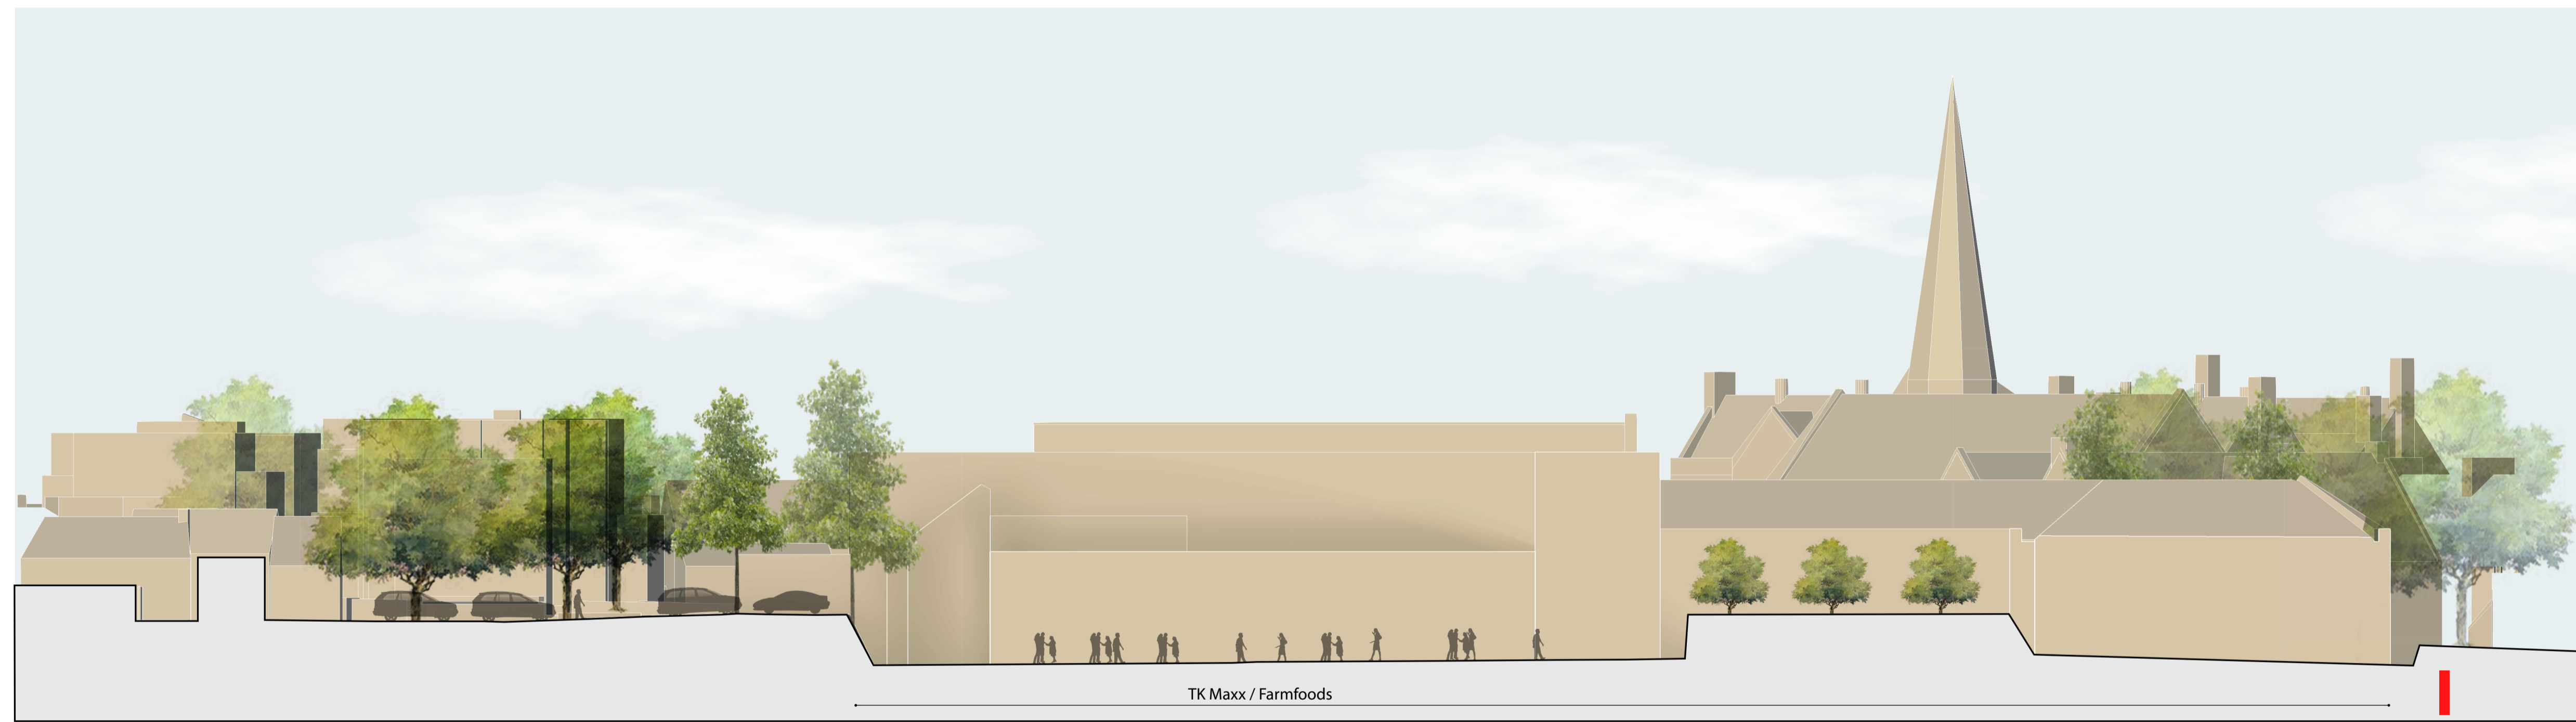

1 Existing Site Section 04
1 : 200



2 Existing Site Section 05
1 : 200

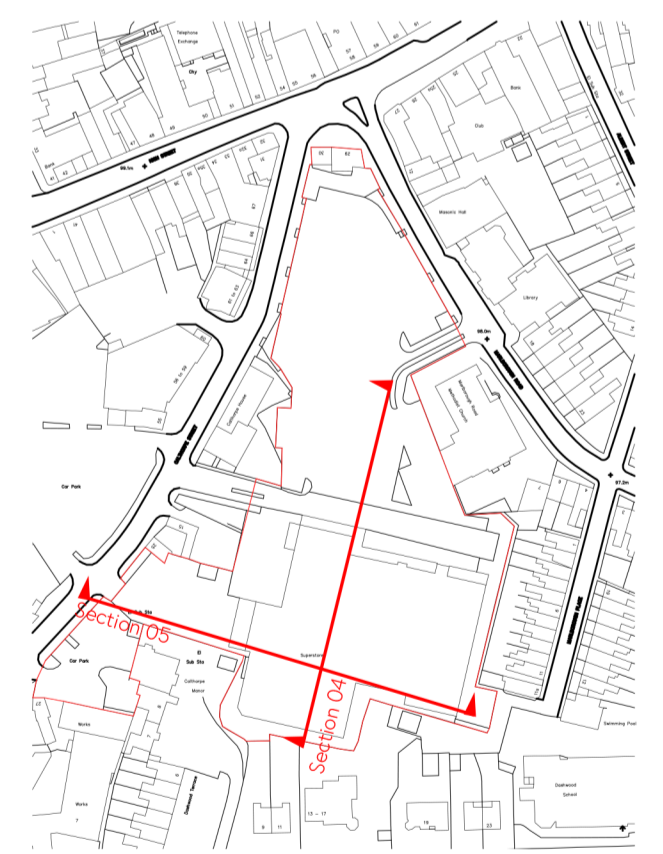

Note: tree position / heights indicative



The copyright of this drawing is vested with Corstorphine & Wright Ltd and must not be copied or reproduced without the consent of the company.

Rev.	Description	Date	Drawn	Chk.
P-00	Planning Issue	28.05.23	WG	HS

Client:
Tri7
Project:
Calthorpe Street, Banbury
Drawing Title:
Existing Site Sections 02
Drawing Status:
PLANNING

Corstorphine & Wright

Stourbridge Studio
The Old Library, Hagley Road, Stourbridge, West Midlands, DY8 1QH
01384 959 850
corstorphine-wright.com

Drawn	Checked	Paper Size	Scale	Date	Revision
AS	HS	A1	1 : 200	22/09/22	P-00